
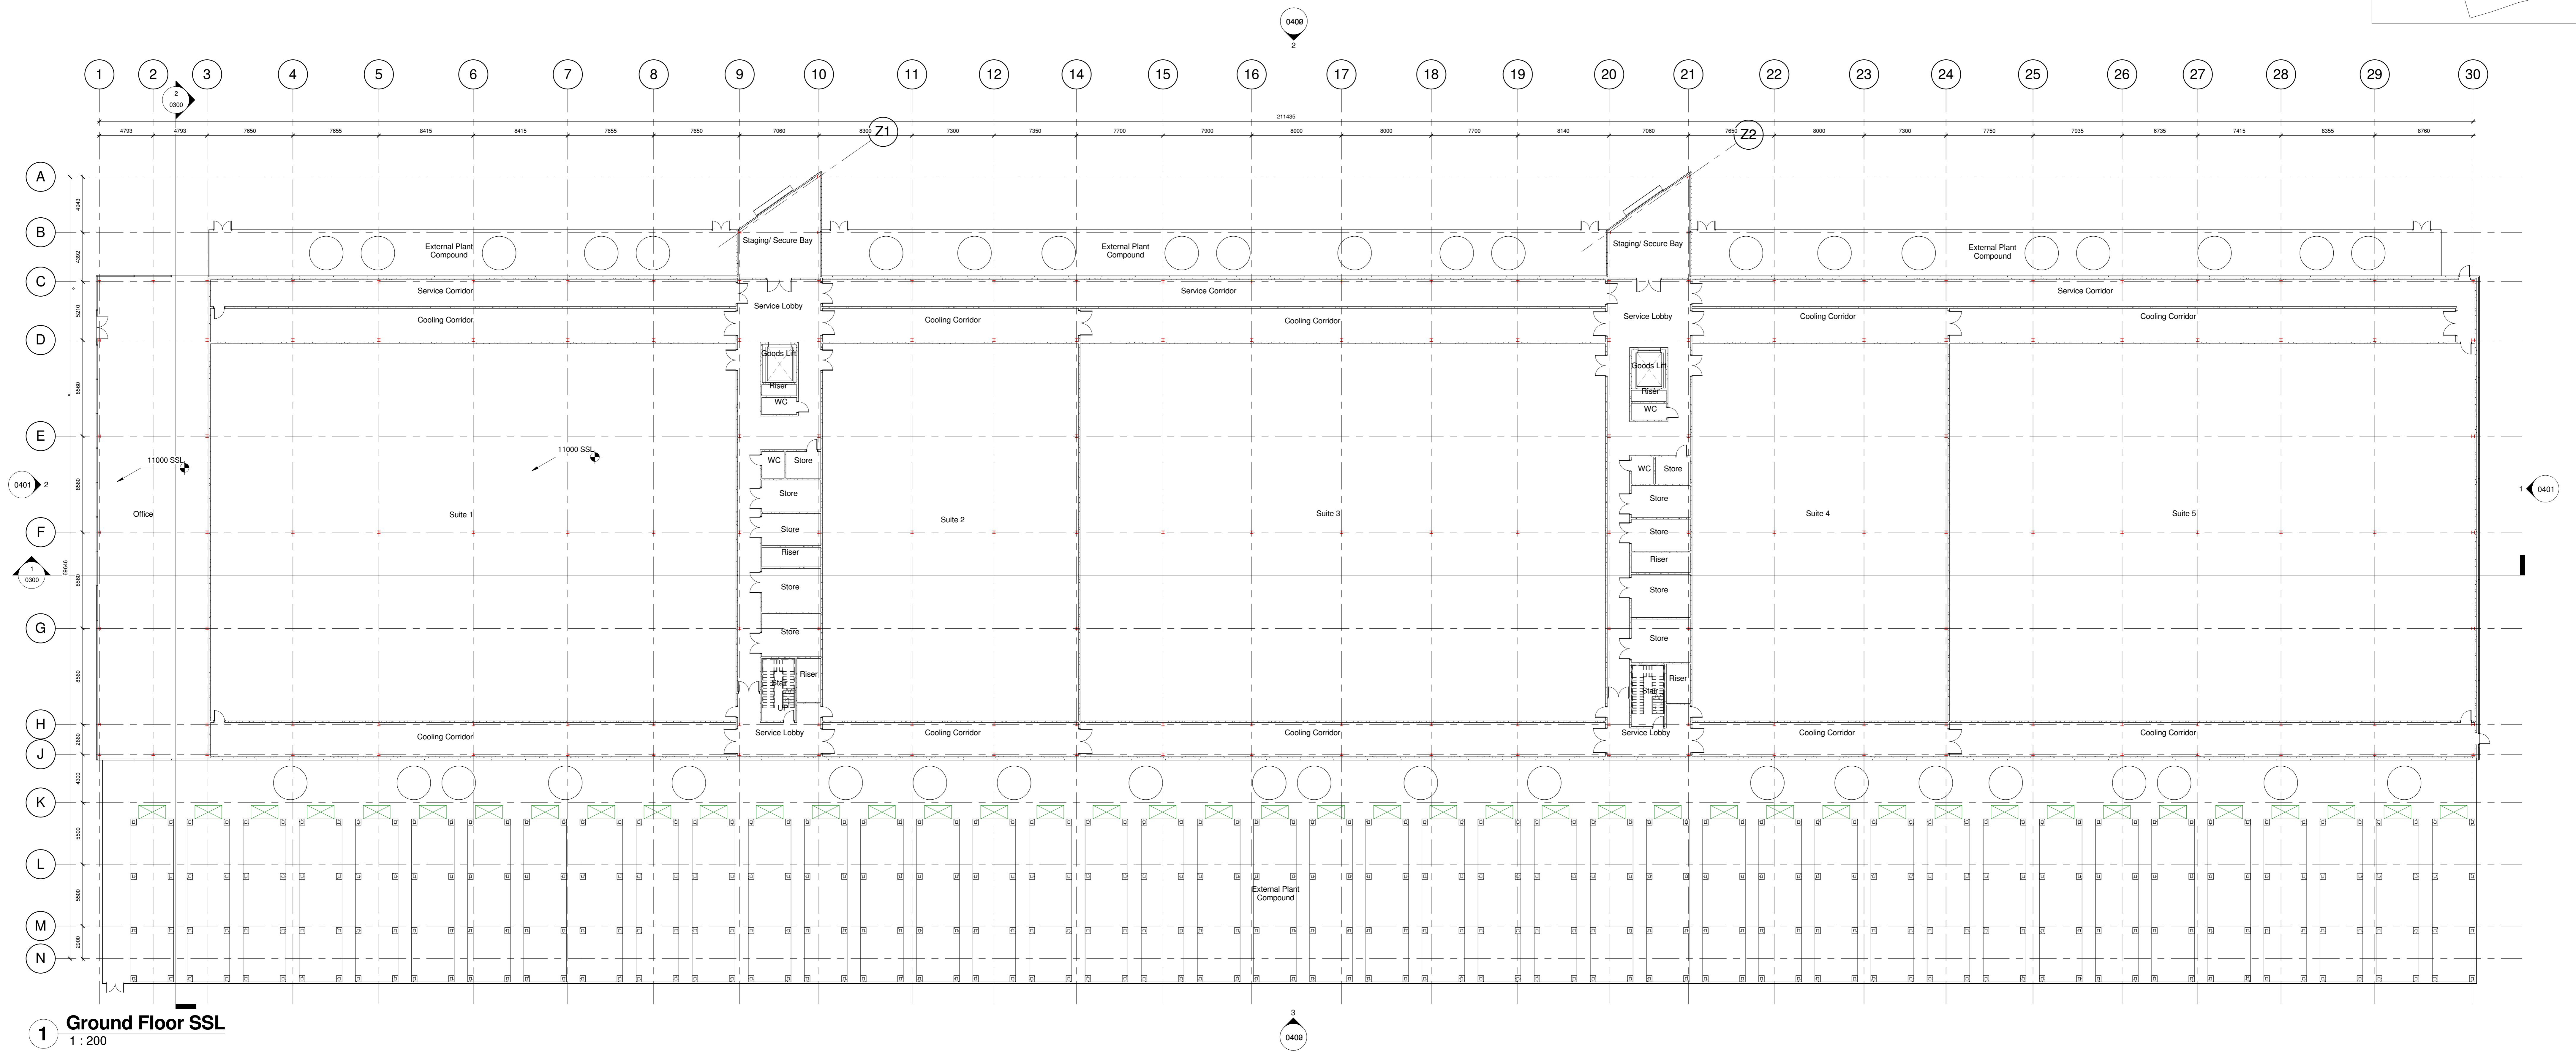


NOTES:  
 1. All rights reserved. All drawings and content remain the property of the original author and are not to be reproduced without written consent.  
 2. This drawing shall be used in accordance with all specifications and standards.  
 3. All dimensions shall be checked and confirmed prior to any construction work.  
 4. Dimensions shall be taken from the drawing and not from the site.  
 5. Dimensions shall be taken from the drawing and not from the site.  
 6. Dimensions shall be taken from the drawing and not from the site.

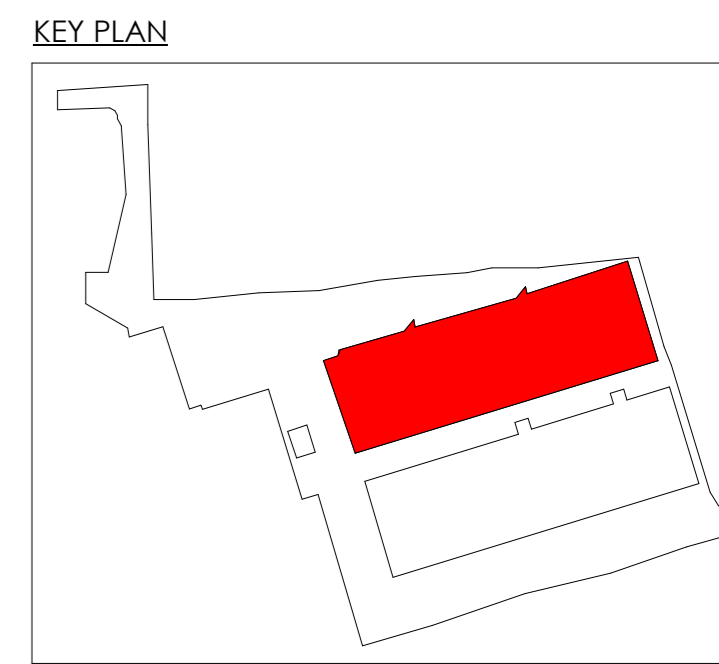

1 Ground Floor SSL  
1 : 200

REV	DATE	BY	CHK
1	11/06/18	ISSUED FOR PLANNING	ARC
2	11/06/18	ISSUED FOR CONSTRUCTION	ARC

**FOR PLANNING**  
**ARC:MC**  
 MISSION CRITICAL  
 140-142 St John Street, London EC1V 4JB  
 T 020 34112571  
 REGISTERED IN ENGLAND COMPANY NO. 7083227

PROJECT: NTC COMMUNICATIONS DATA CENTRE  
 1500000000 BUSINESS AND TECHNICAL PARK,  
 VENTURE AVENUE, DAGENHAM  
 RM9 2JG  
 PROJECT NO: 3109.00  
 DESCRIPTION: BUILDING 1 - GROUND FLOOR PLAN  
 SCALE: 1 : 200 @ A0  
 DRAWING NO: PHW-ARC-B1-00-DR-A-0200  
 REVISION:

