
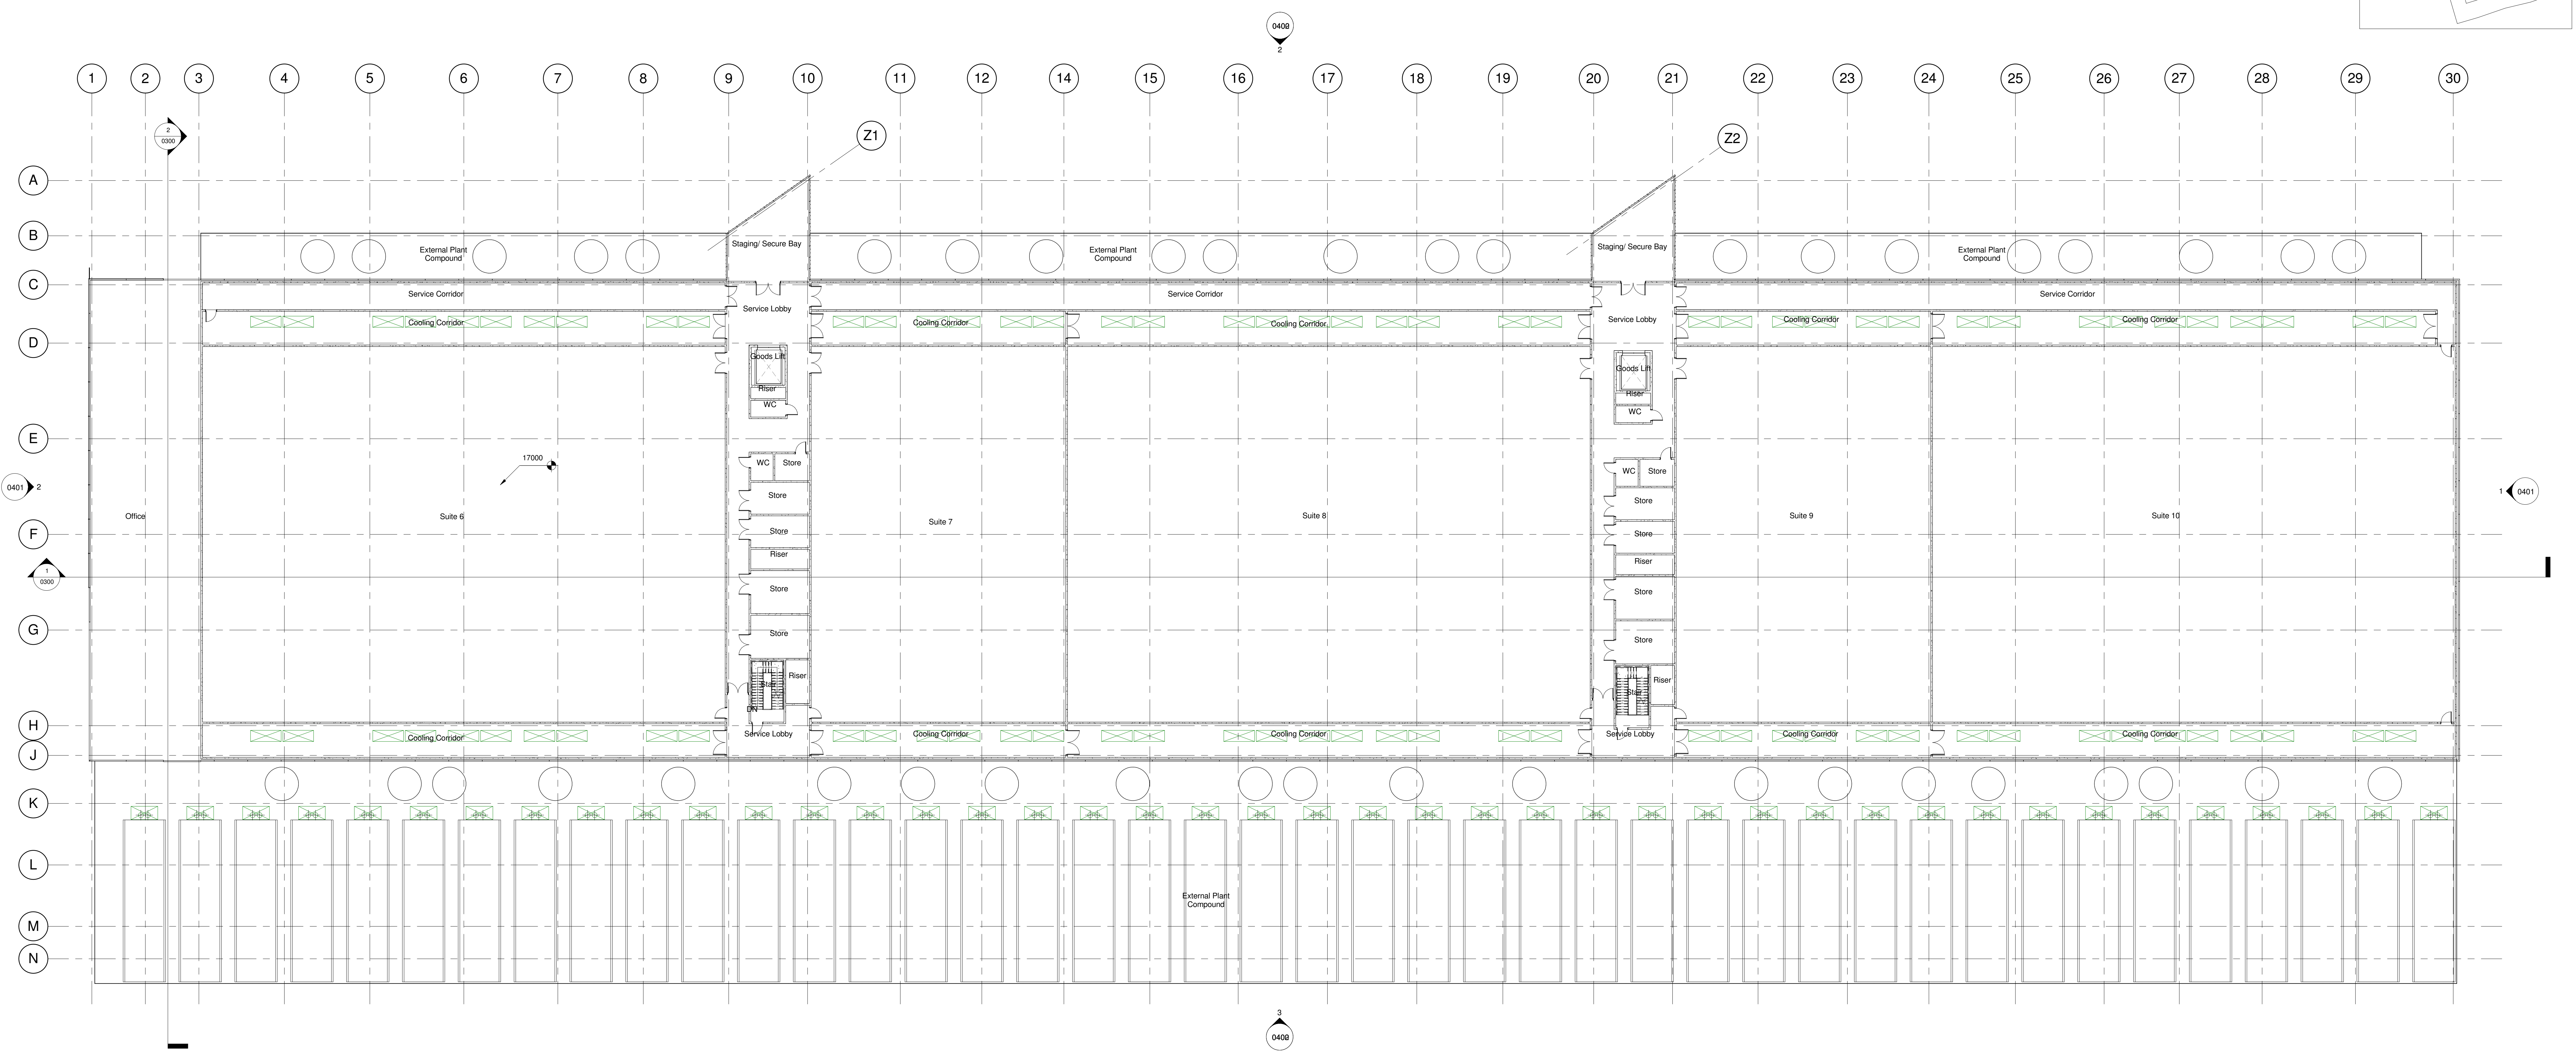


NOTES:
 1. All rights reserved. All drawings and content remain the property of the original author and are not to be reproduced without written consent.
 2. This drawing shall be used in accordance with all specifications and standards.
 3. All dimensions shall be checked by the Contractor and to be made corresponding to site.
 4. All dimensions shall be checked by the Contractor and to be made corresponding to site.
 5. Dimensions shall be taken from the bearing and the contractor shall be responsible for obtaining all dimensions and levels on site for the actual setting out of the works.

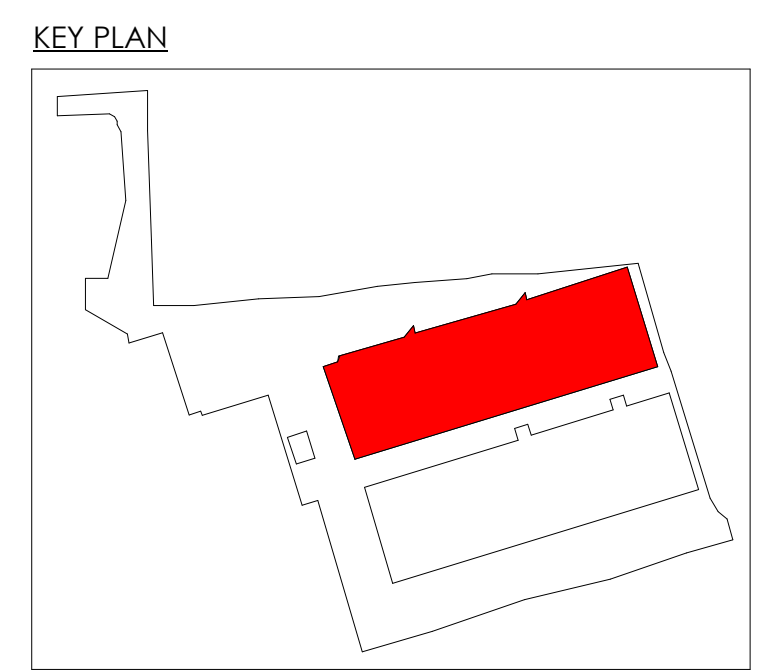

1 First Floor SSL
 1 : 200

REV	DATE	BY	CHK
A	11/06/18	ISSUED FOR PLANNING	MRP/PT
B	11/06/18	ISSUED FOR CONSTRUCTION	MRP/PT

FOR PLANNING

ARC:MC

MISSION CRITICAL

140-142 St John Street, London EC1V 4JB T 020 34112571

REGISTERED IN ENGLAND COMPANY NO. 7083224

PROJECT: NFI COMMUNICATIONS DATA CENTRE
 LONDON FINE BUSINESS AND TECHNICAL PARK,
 VENTURE AVENUE, DAGENHAM
 RM10 2JG

PROJECT NO: 3109_00
 DESCRIPTION: BUILDING 1 - FIRST FLOOR PLAN

SCALE: 1 : 200 @ A0
 DRAWING NO: PHW-ARC-B1-01-DR-A-0201 REVISION: A

