
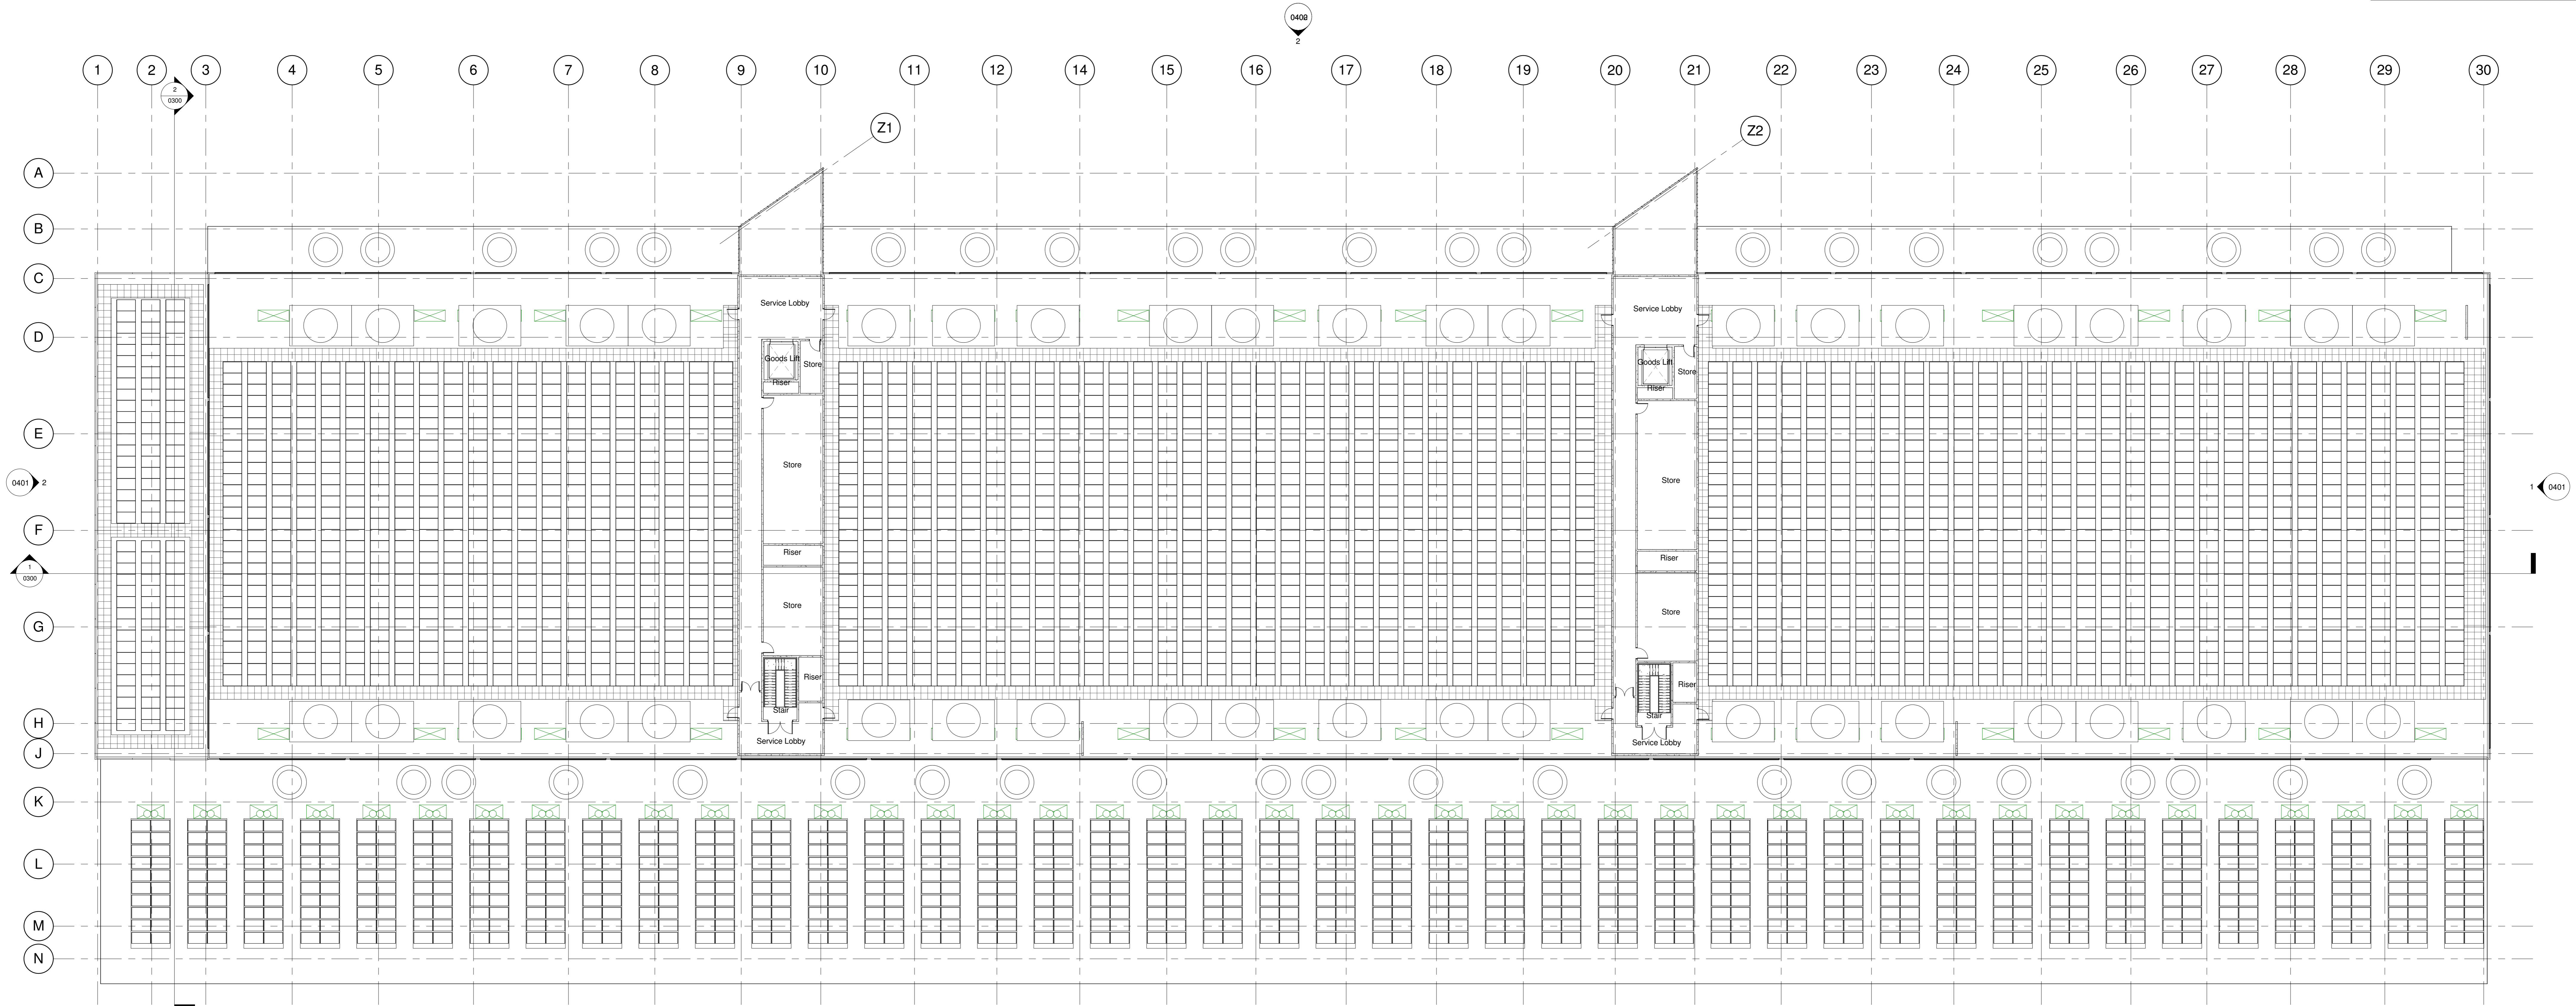


NOTES:
 1. All rights reserved. All drawings and content remain the property of the original author and are not to be reproduced, stored in a retrieval system or transmitted in any form or by any means, electronic, mechanical, photocopying, recording, or by any information storage and retrieval system.
 2. This drawing shall be used in accordance with all specifications and standards.
 3. All dimensions shall be checked by the Contractor and to be made corresponding to the site.
 4. All dimensions shall be checked by the Contractor and to be made corresponding to the site.
 5. Dimensions shall be checked by the Contractor and to be made corresponding to the site.
 6. Dimensions shall be checked by the Contractor and to be made corresponding to the site.

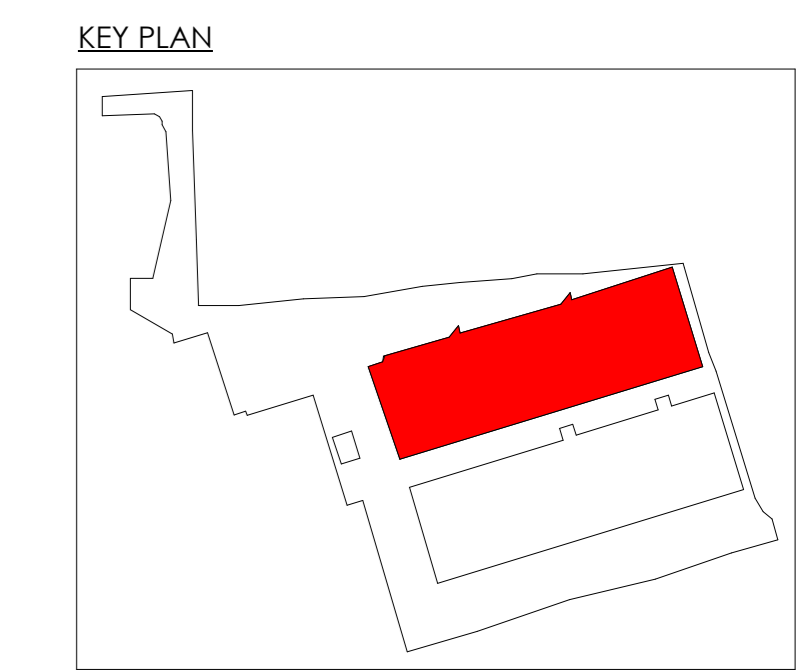

1 Roof SSL
1 : 200

NO.	DATE	BY	CHKD.
1	11/06/18	ISSUED FOR PLANNING	ARC
2	11/06/18	ISSUED FOR CONSTRUCTION	ARC

FOR PLANNING

ARC:MC

MISSION CRITICAL

140-142 St John Street, London EC1V 4JB T 020 34112571
 REGISTERED IN ENGLAND COMPANY NO. 7083227

PROJECT: NFI COMMUNICATIONS DATA CENTRE
 LONDON FINE BUSINESS AND TECHNICAL PARK,
 VENTURE AVENUE, DAGENHAM
 RM10 2JG

PROJECT NO: 3109_00
 DESCRIPTION: BUILDING 1 - ROOF PLAN

SCALE: 1 : 200 @ A0
 DRAWING NO: PHW-ARC-B1-RF-DR-A-0202
 REVISION:

