




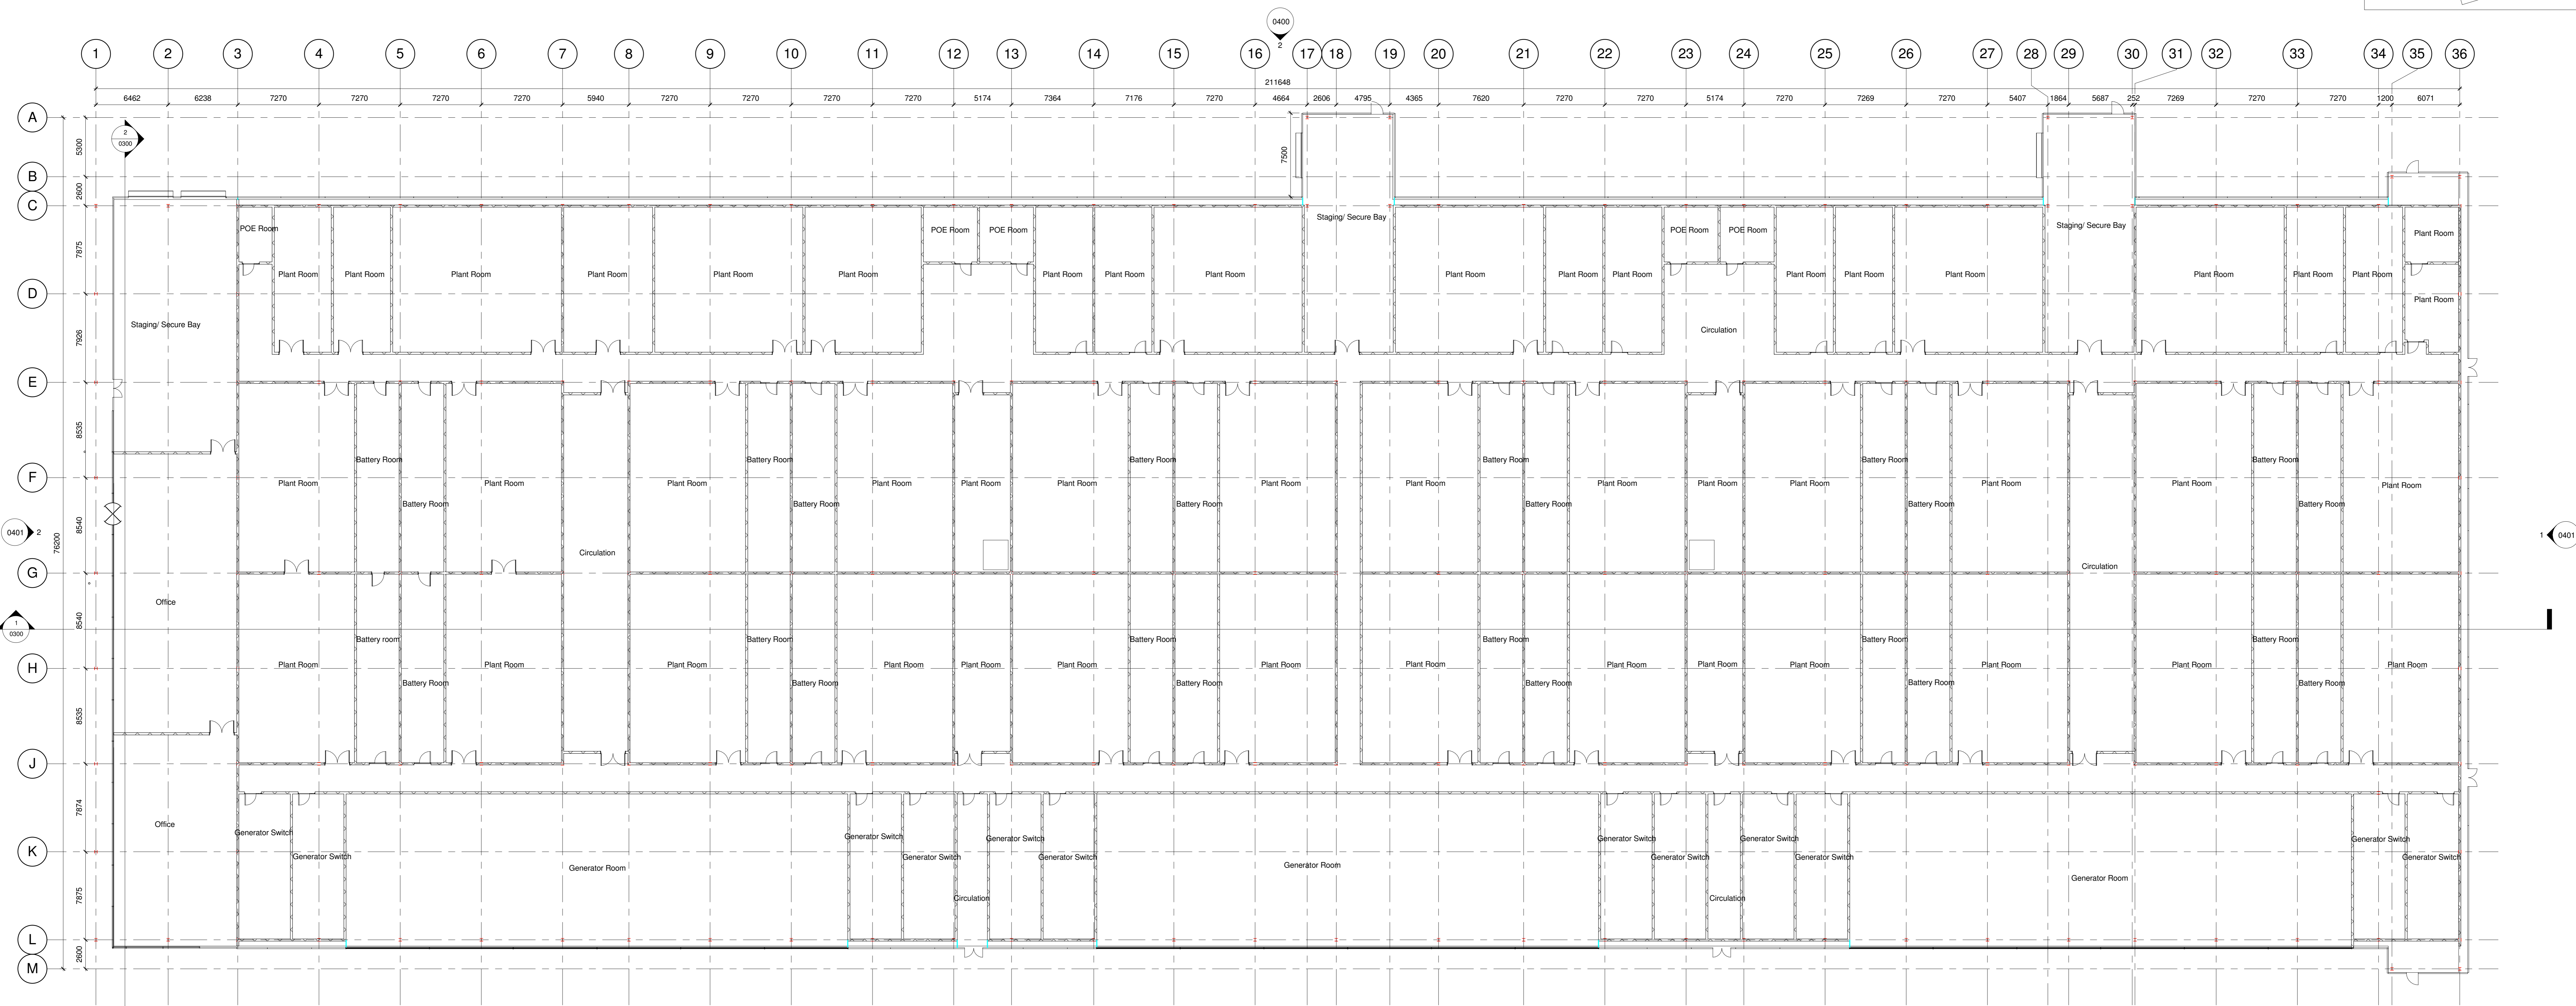

NOTES:
 1. All rights reserved. All drawings and content remain the property of ARC:MC and shall not be reproduced, stored in a retrieval system or transmitted in any form or by any means, electronic, mechanical, photocopying, recording, or by any information storage and retrieval system.
 2. This drawing shall be used in accordance with the specifications and standards.
 3. All dimensions shall be in millimeters unless otherwise stated.
 4. All dimensions shall be to the centerline of the wall unless otherwise stated.
 5. Dimensions shall be to the centerline of the wall unless otherwise stated.
 6. Dimensions shall be to the centerline of the wall unless otherwise stated.

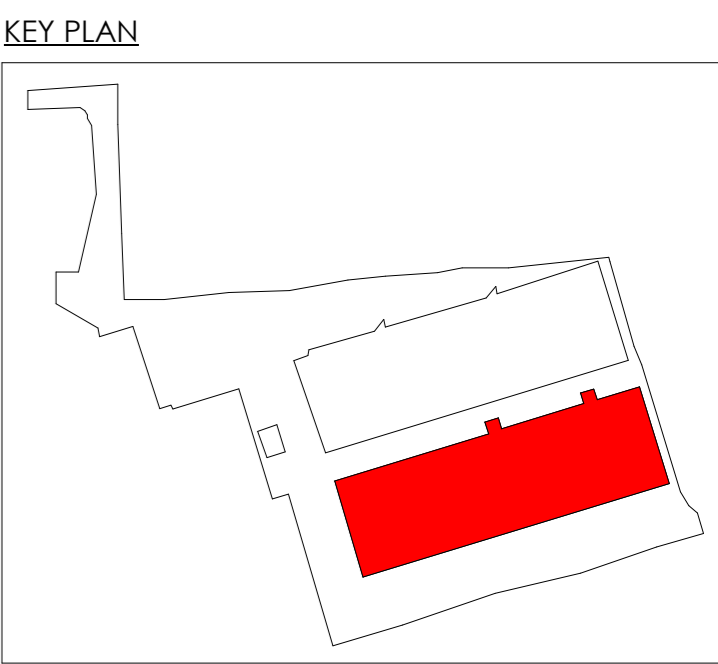

1 Ground Floor SSL
 1 : 200

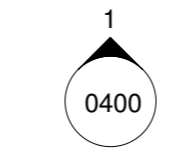

NO.	DATE	BY	CHKD
1	11/09/2018	ISSUED FOR PLANNING	ARC:MC
2	11/09/2018	ISSUED FOR CONSTRUCTION	ARC:MC

FOR PLANNING
ARC:MC
 MISSION CRITICAL
 140-142 St John Street, London EC1V 4JB
 T 020 34112571
 REGISTERED IN ENGLAND COMPANY NO. 7083227

PROJECT: NTC COMMUNICATIONS DATA CENTRE
 LONDON FINE BUSINESS AND TECHNICAL PARK,
 VENTURE AVENUE, DAGENHAM
 RM10 2JG
 PROJECT NO: 3109.00
 DESCRIPTION: BUILDING 2 - GROUND FLOOR PLAN
 SCALE: As Indicated @ A0
 DRAWING NO: PHW-ARC-B2-00-DR-A-0200
 REVISION: A

