



NOTES:
 1. All rights reserved. All drawings and technical information are the property of ARC:MC and shall remain confidential.
 2. All drawings shall be used in accordance with the terms and conditions of the contract.
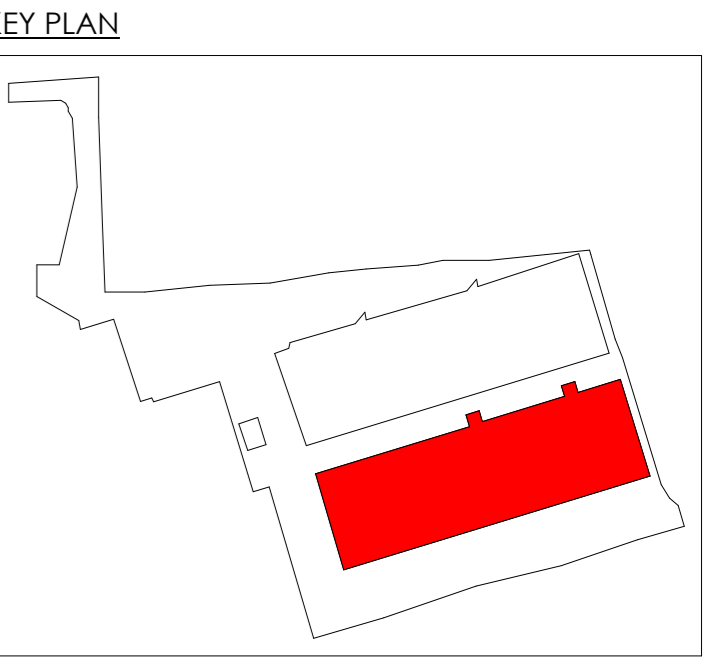

1 2 3 4 5 6 7 8 9 10 11 12 13 14 15 16 17 18 19 20 21 22 23 24 25 26 27 28 29 30 31 32 33 34 35 36

A
B
C
D
E
F
G
H
J
K
L
M

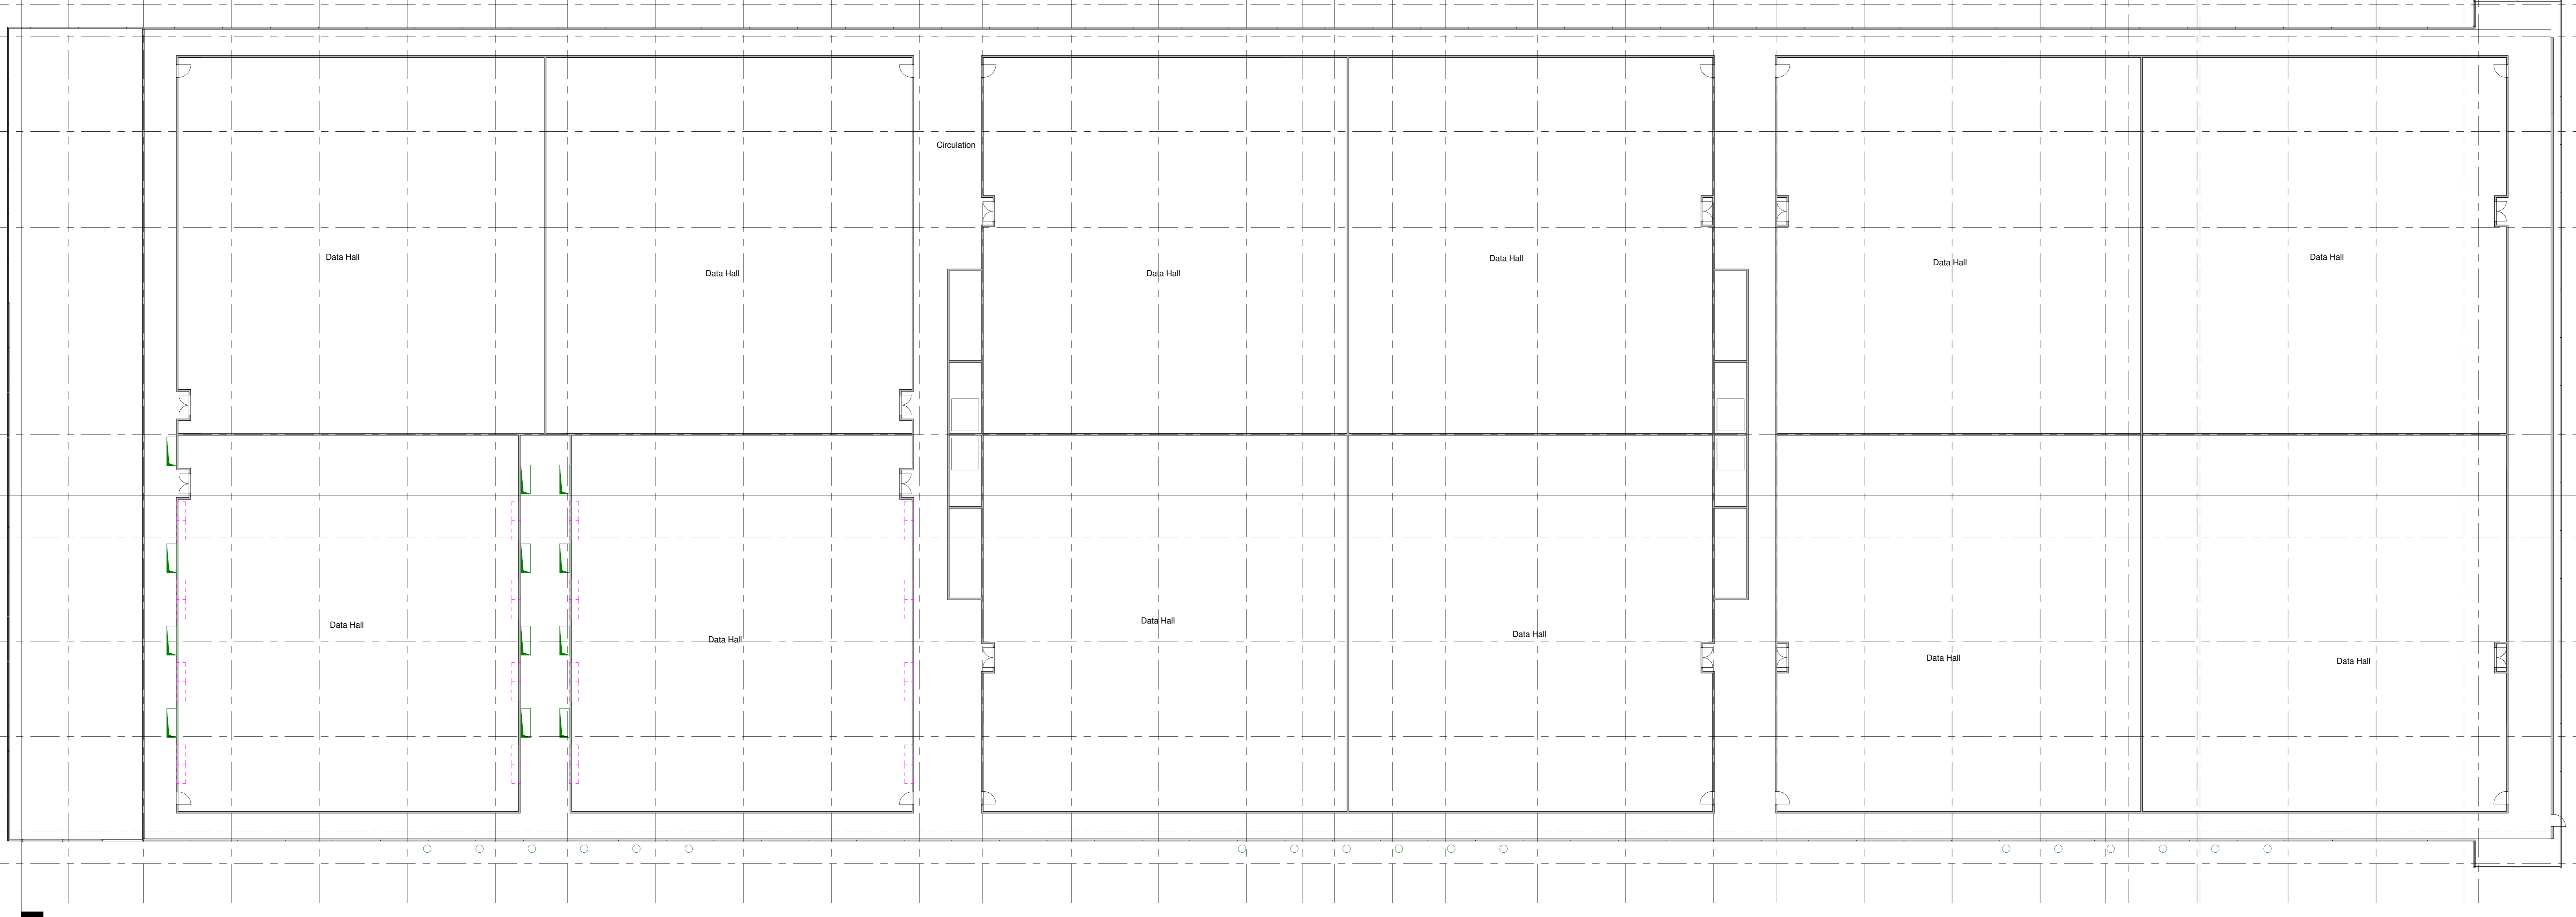

1 First Floor SSL
1 : 200

NO.	DATE	BY	CHKD
1	11/09/2024	ARC:MC	ARC:MC
2	11/09/2024	ARC:MC	ARC:MC

FOR PLANNING
ARC:MC
 MISSION CRITICAL
 140-142 St John Street, London EC1V 4JB
 T 020 34112571
 REGISTERED IN ENGLAND COMPANY NO. 2083224

PROJECT: NIT COMMUNICATIONS DATA CENTRE
 LONDON FINE BUSINESS AND TECHNICAL PARK,
 VENTURE AVENUE, DAGENHAM
 RM10 2JG
 PROJECT NO: 3109.00
 DESCRIPTION: BUILDING 2 - FIRST FLOOR PLAN
 SCALE: As Indicated @ A0
 DRAWING NO: PHW-ARC-B2-01-DR-A-0202
 REVISION: A

