

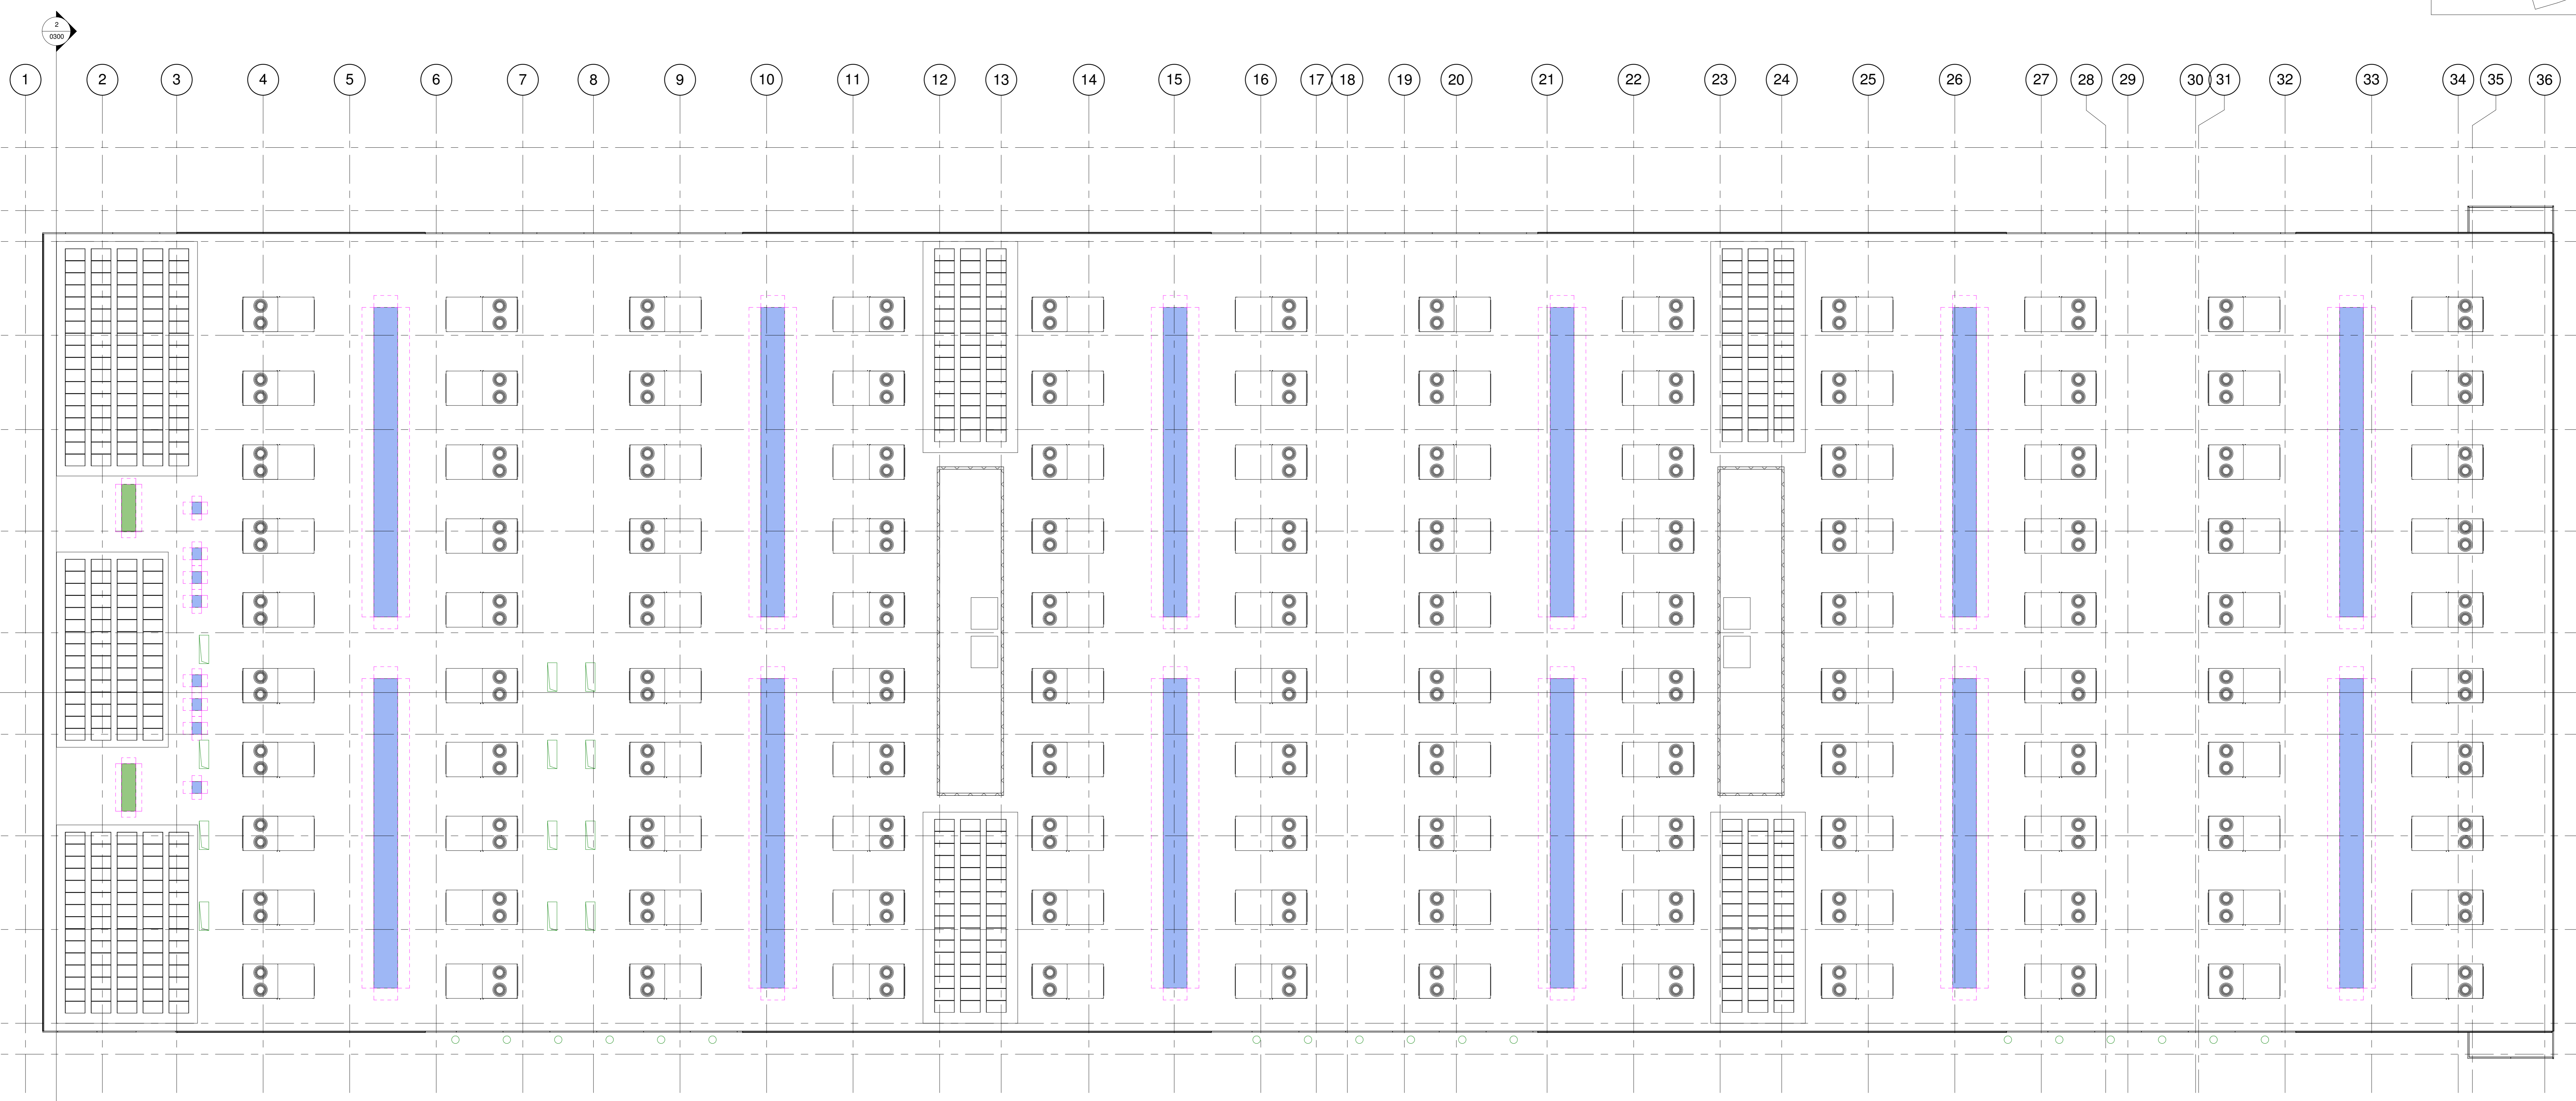


NOTES:
 1. All rights reserved. All drawings and content created by ARC:MC are the property of ARC:MC and shall not be reproduced, stored in a retrieval system or transmitted in any form or by any means, electronic, mechanical, photocopying, recording, or by any information storage and retrieval system.
 2. This drawing shall be used in accordance with all specifications and standards.
 3. All dimensions shall be checked by the Contractor and to be made conforming to the same.
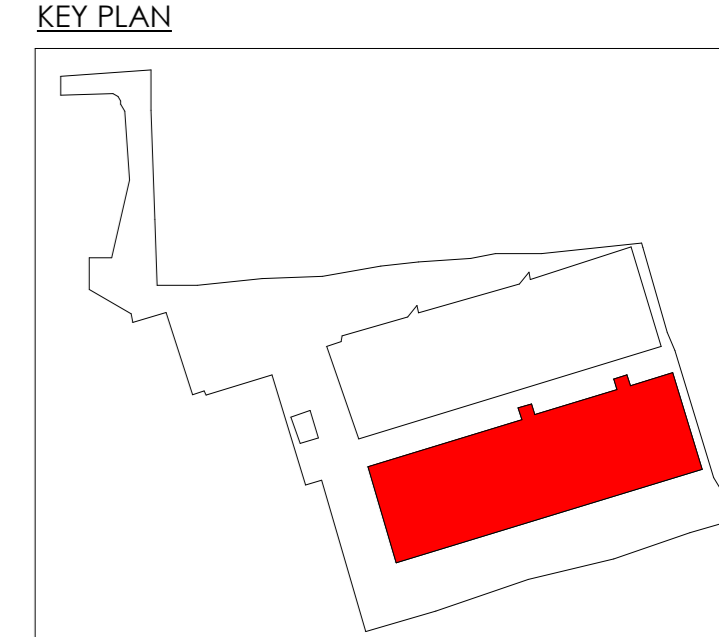

1 Roof plan
1 : 200

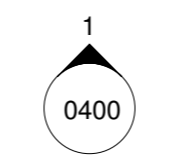

NO.	DATE	BY	CHKD
1	11/06/2024	ISSUED FOR PLANNING	MRP/PT
2	11/06/2024	ISSUED FOR CONSTRUCTION	MRP/PT
3	11/06/2024	ISSUED FOR CONSTRUCTION	MRP/PT

FOR PLANNING

ARC:MC

MISSION CRITICAL

140-142 St John Street, London EC1V 4JB | T 020 34112571

REGISTERED IN ENGLAND COMPANY NO. 2083224

PROJECT: NTC COMMUNICATIONS DATA CENTRE
 LONDON FINE BUSINESS AND TECHNICAL PARK,
 VENTURE AVENUE, DAGENHAM
 RM9 2JG

PROJECT NO: 3109.00
 DESCRIPTION: BUILDING 2 - ROOF PLAN

SCALE: As Indicated @ A0

DRAWING NO: PHW-ARC-B2-RF-DR-A-0203 A

