

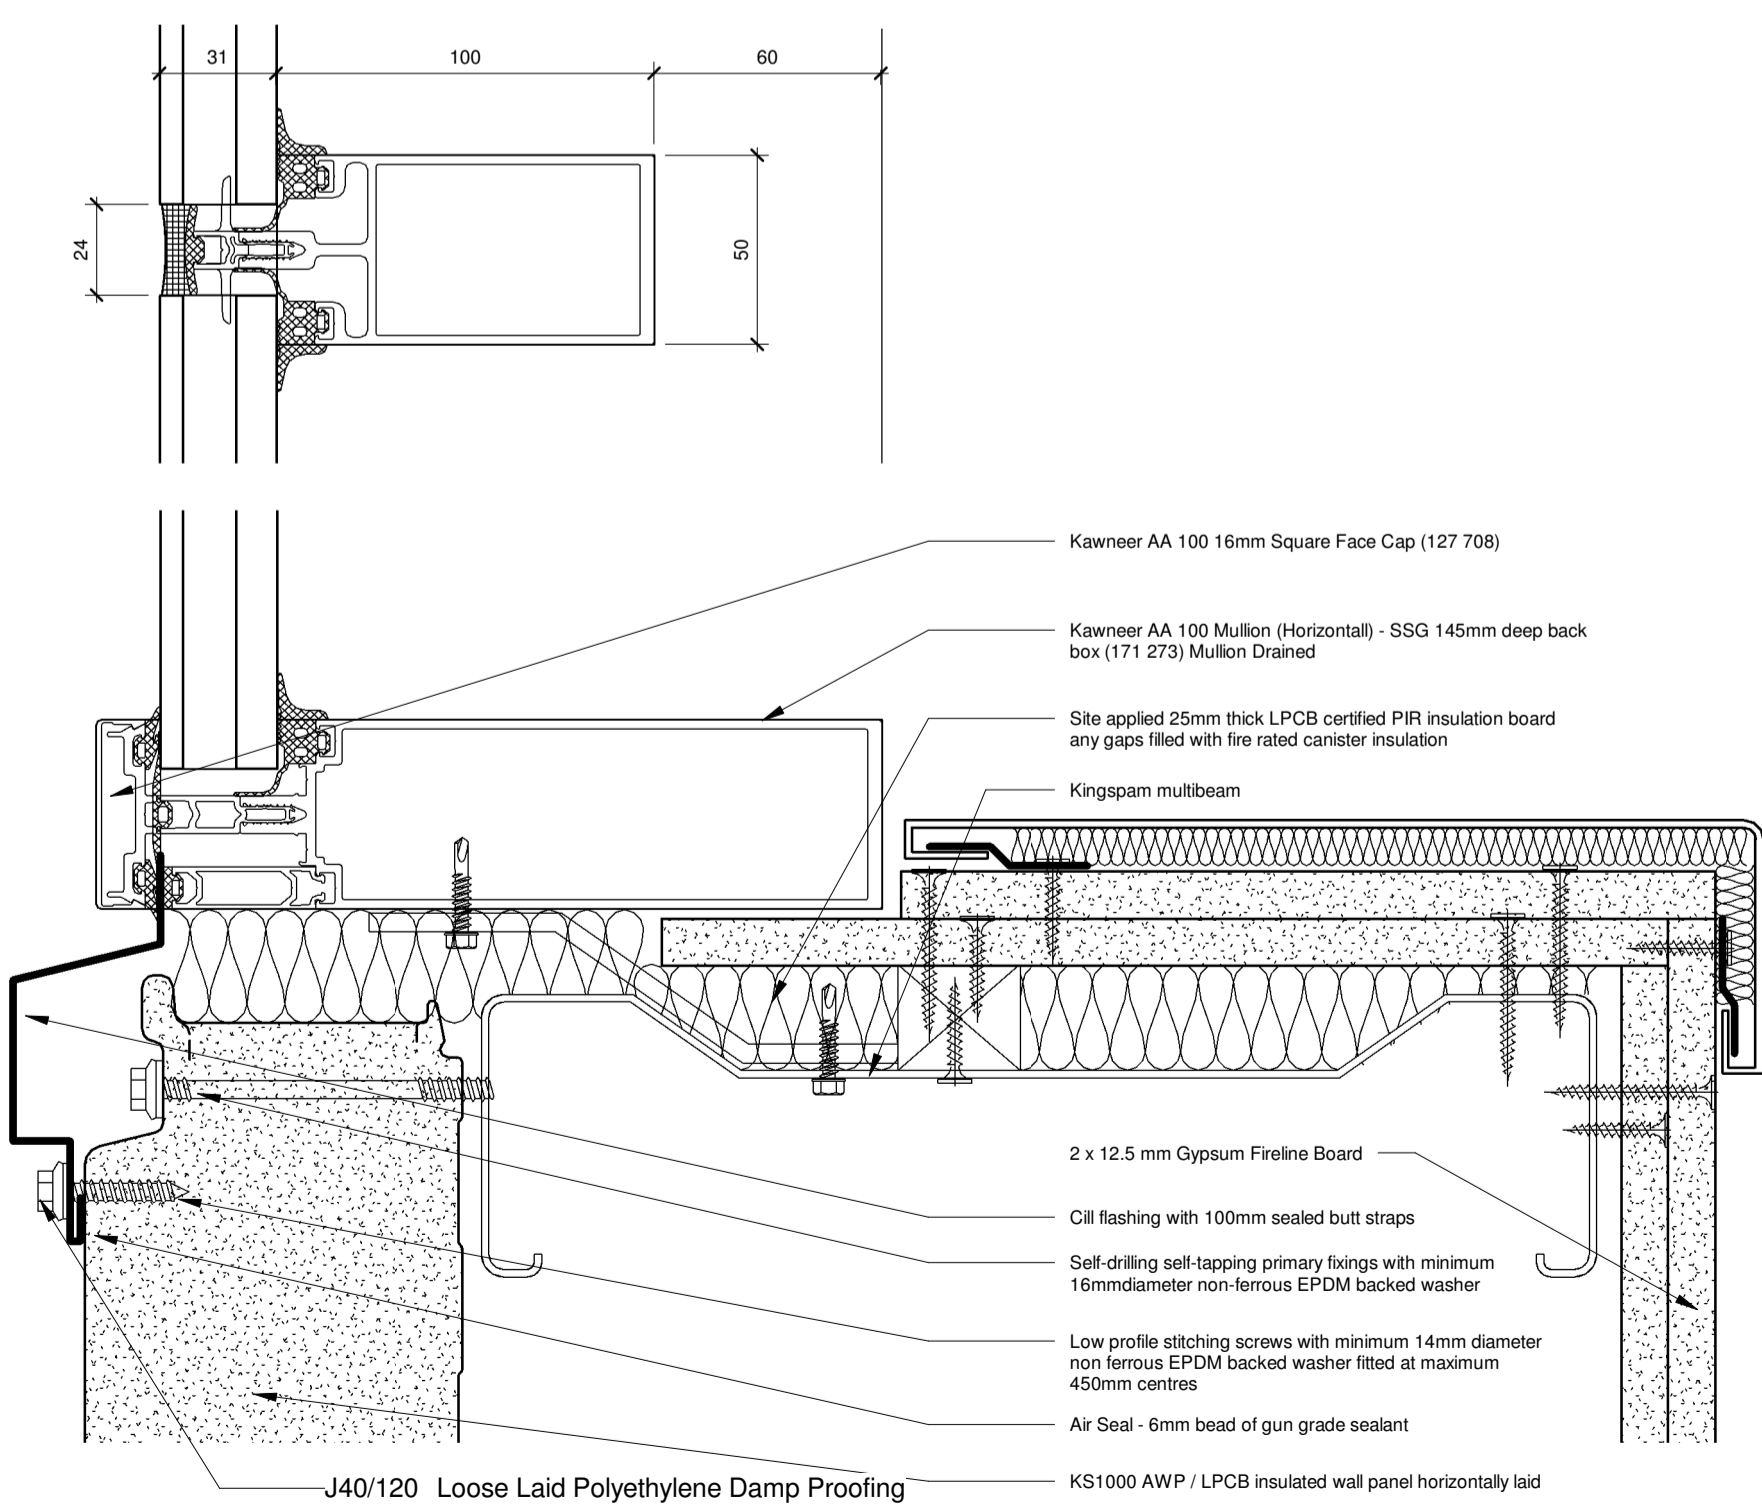


2 West Elevation- Office
1 : 100

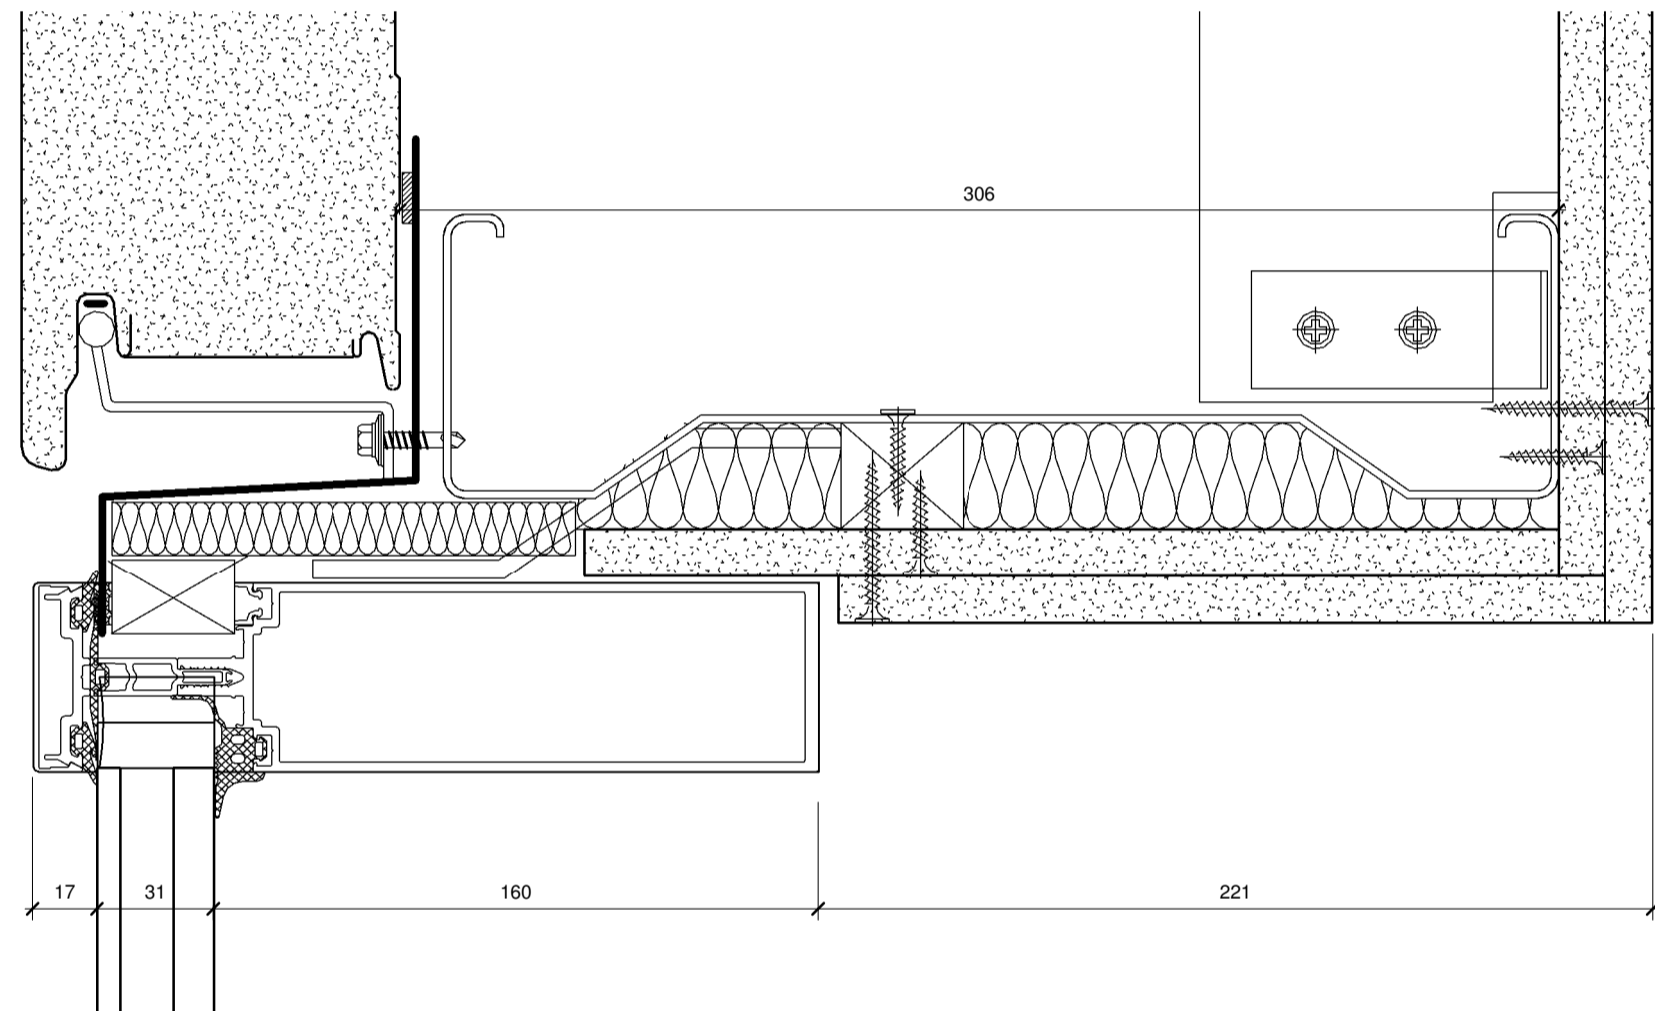

3 Curtain Wall Glazing
1 : 2

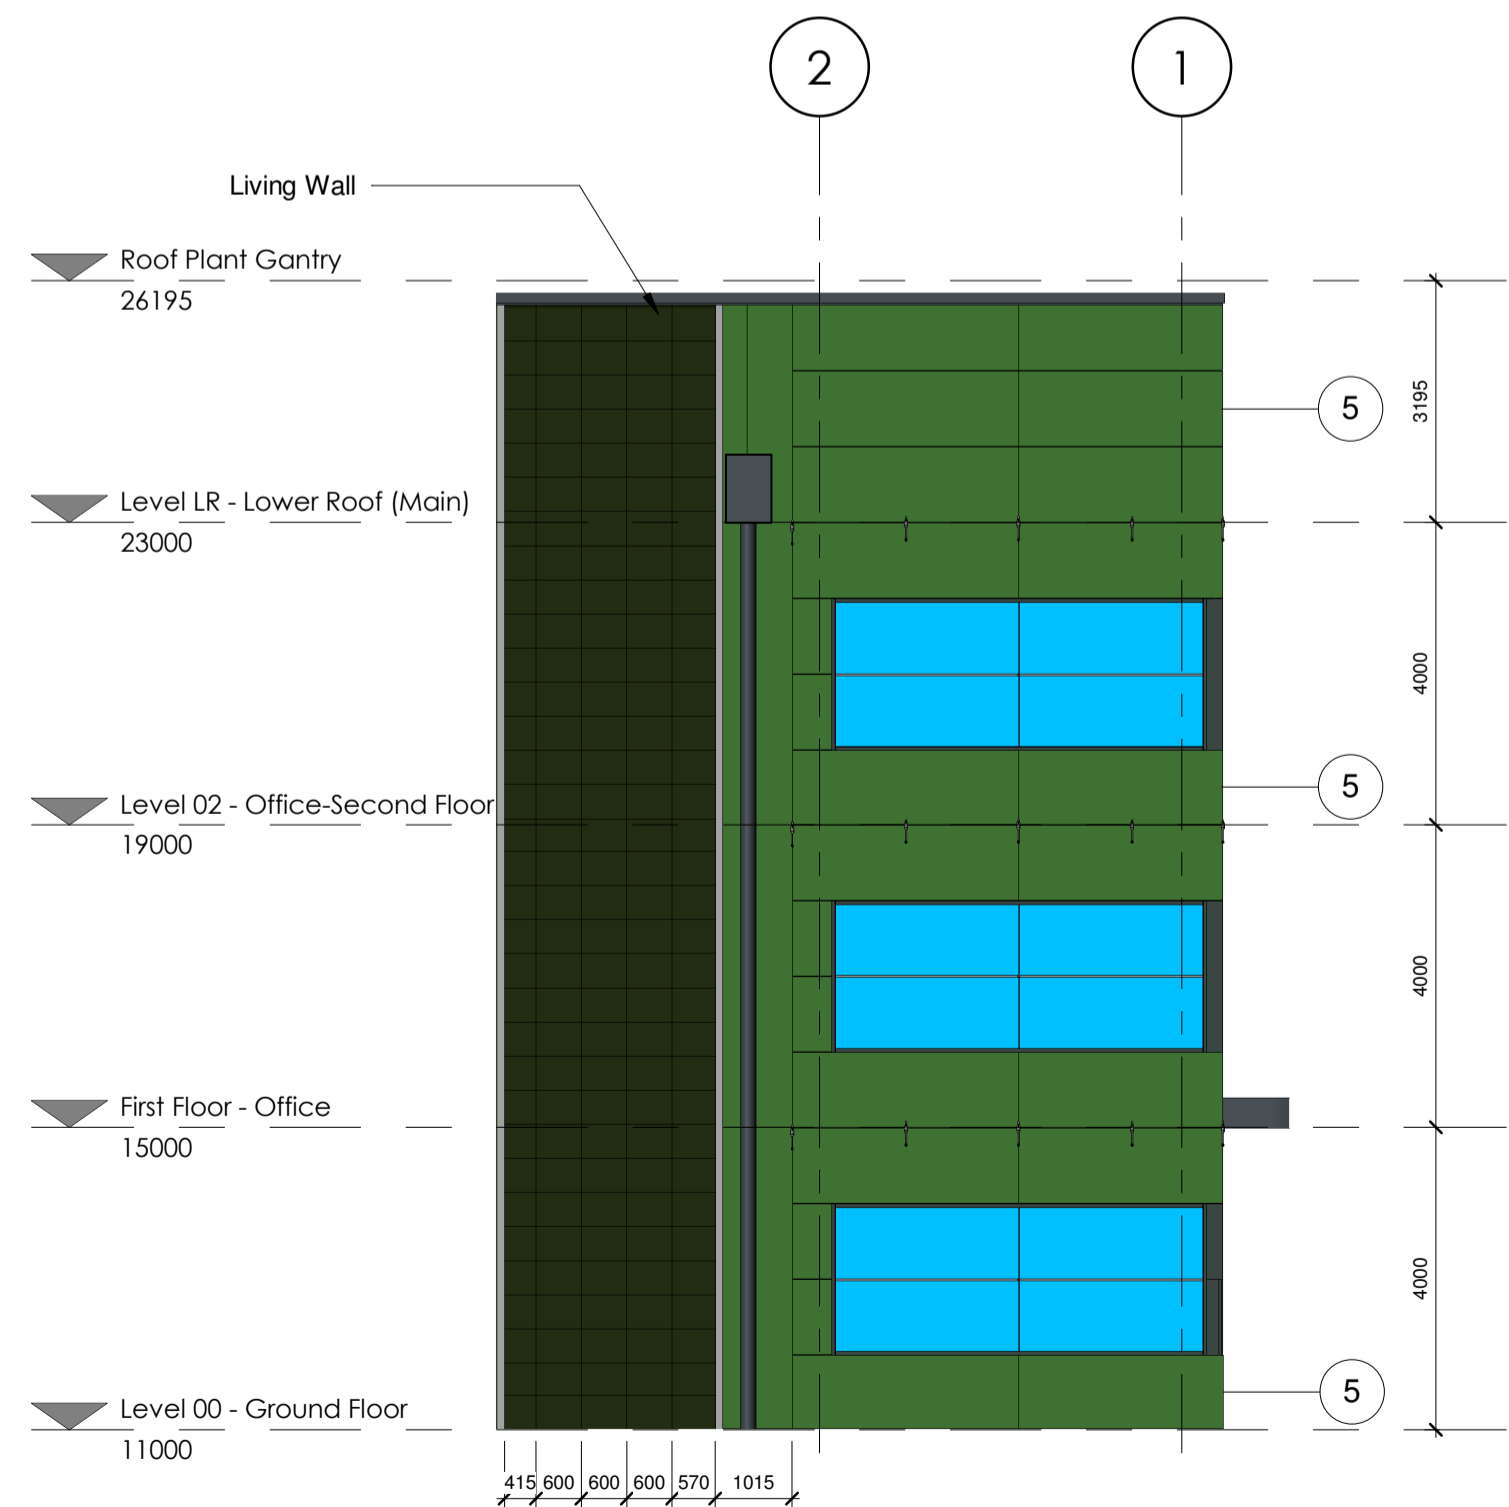


1 North Elevation- Office
1 : 100

Legend - External Wall Cladding Panels.

Ref.	Color	Panel Type	Manufacturer
1	XL FORTE OLIVE GREEN: RAL 100 30 20	Kingspan KS1000AWP Architectural Wall System	H43/121S
2	XL FORTE KHAKI GREEN: RAL 100 60 20	Kingspan KS1000AWP Architectural Wall System	H43/121S
3	XL FORTE WILLOW GREEN: RAL 100 80 20	Kingspan KS1000AWP Architectural Wall System	H43/121S
4	XL FORTE ANTHRACITE: RAL 7016	Kingspan KS1000AWP Architectural Wall System	H43/121S
5	XL FORTE LEAF GREEN: RAL 6002	Kingspan KS1000AWP Architectural Wall System	H43/121S
6	XL FORTE LEAF GREEN: RAL 6002	Kingspan KS1000RW Trapezoidal Roof & Wall System	H43/121S

- NOTES:**
- All rights reserved. All drawings and written material appearing herein constitute original and unpublished works of ARCMC Limited may not be duplicated, used or disclosed without written consent.
 - All dimensions shown are in millimetres.
 - This drawing shall be read in conjunction with all Specifications and schedules.
 - All dimensions shall be checked by Contractor prior to any works commencing on site.
 - The contractor shall fully comply with all relevant British standards, regulations, standard codes of practice, methods of working, and good practice.
 - Dimensions shall not be scaled from the drawing and the contractor shall be responsible for obtaining all dimensions and levels on site for the actual setting out of the works.

KEY PLAN

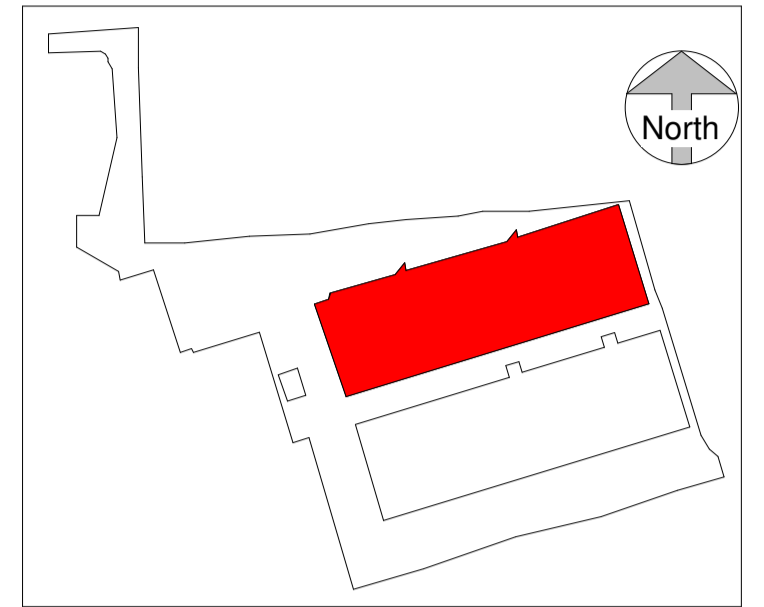

- NOTES:**
- ALL FRAMING AND CAPPINGS TO BE FINISHED IN ANTHRACITE: RAL 7016
BRISE SOLIEL TO BE FINISHED IN ANTHRACITE: RAL 7016

REV.	DATE	ISSUED FOR COMMENT	ISSUE	BY	CHK
A	15/05/2018	ISSUED FOR PLANNING		MJB	MS
#	11/05/2018	ISSUED FOR COMMENT		MJB	MS

FOR PLANNING
ARCMC

MISSION CRITICAL
140-142 St John Street, London EC1V T 020 34112571
REGISTERED IN ENGLAND: 408 COMPANY REG. NO. 7083299

CLIENT:

PROJECT: NIT COMMUNICATIONS DATA CENTRE
LONDON EAST BUSINESS AND TECHNICAL PARK,
YEW TREE AVENUE, DAGENHAM
RA10 2JG

PROJECT NO: 5109.00
DESCRIPTION: BUILDING 1 - OFFICE ELEVATIONS

SCALE: As indicated @ A1

DRAWING NO: PHW-ARC-B1-ZZ-DR-A-0630 A REVISION: