




NOTES:  
 1. All rights reserved. All drawing and written material appearing herein constitute original and copyright work of ARC:MC Limited and may not be distributed, used or disclosed without written consent.  
 2. All dimensions shown are in millimetres.  
 3. The drawing shall be read in conjunction with all Specifications and schedules.  
 4. All dimensions shall be checked by Contractor prior to any work commencing on site.  
 5. The Contractor shall comply with all relevant British standards, regulations, statutory codes of practice, methods of working, and good practice.  
 6. Dimensions that are not stated from the drawing and the contractor shall be responsible for obtaining all dimensions and levels on site for the actual setting out of the works.

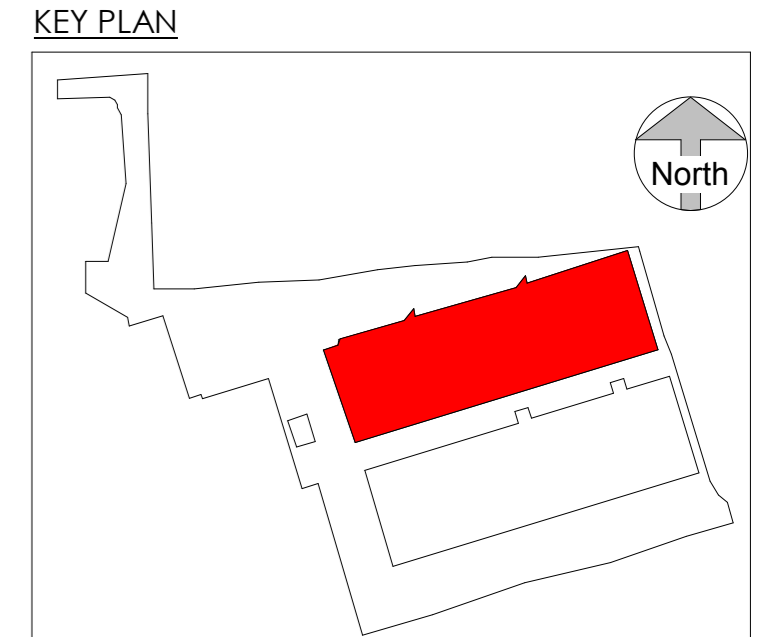


NOTES:  
 ALL FRAMING AND CAPPINGS TO BE FINISHED IN ANTHRACITE RAL 7016  
 BRISE SOLIEL TO BE FINISHED IN ANTHRACITE RAL 7016

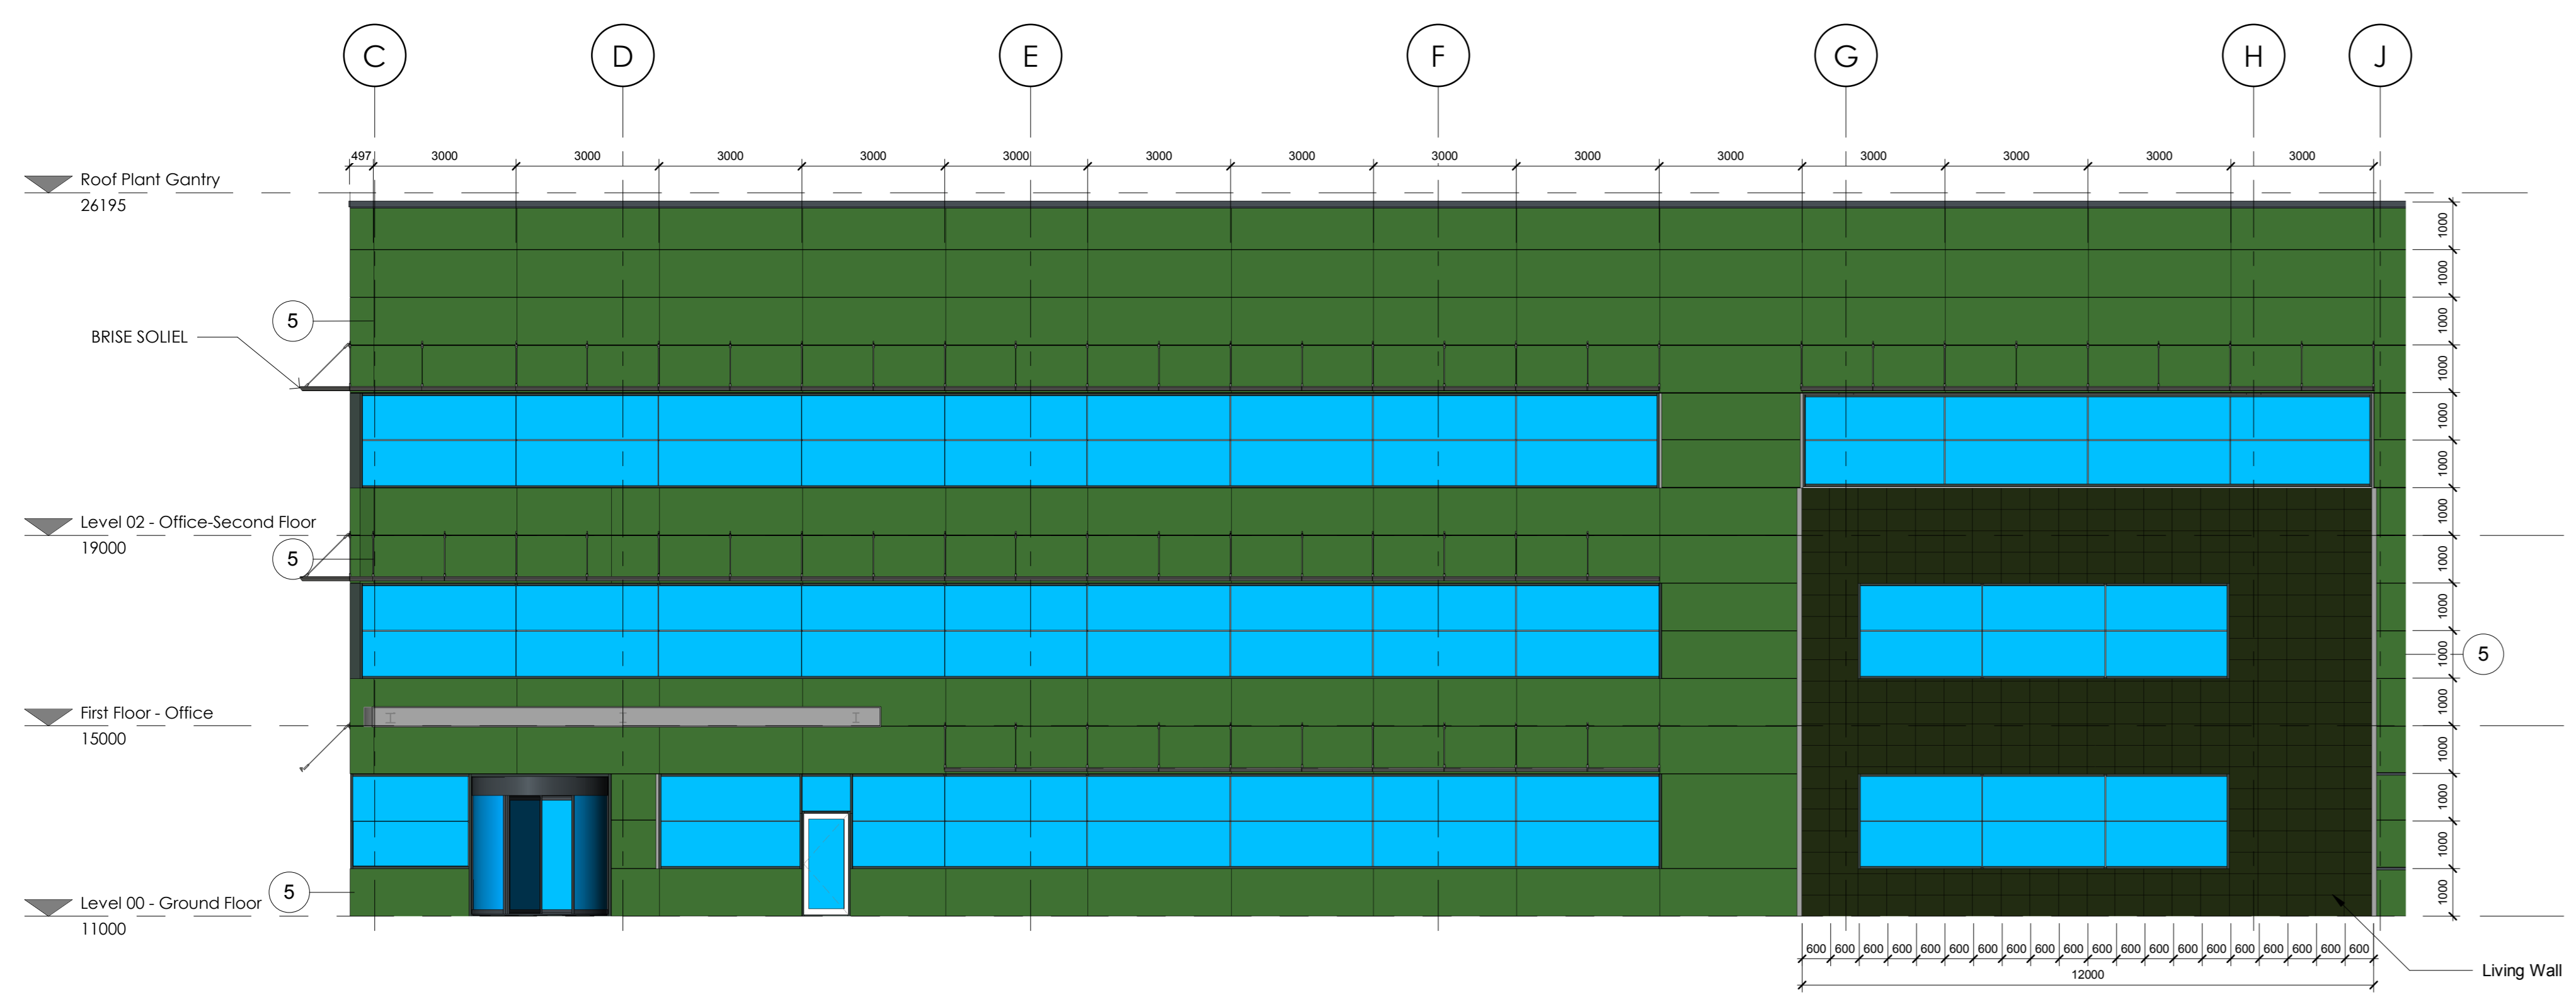

2 West Elevation - Office  
 1 : 100

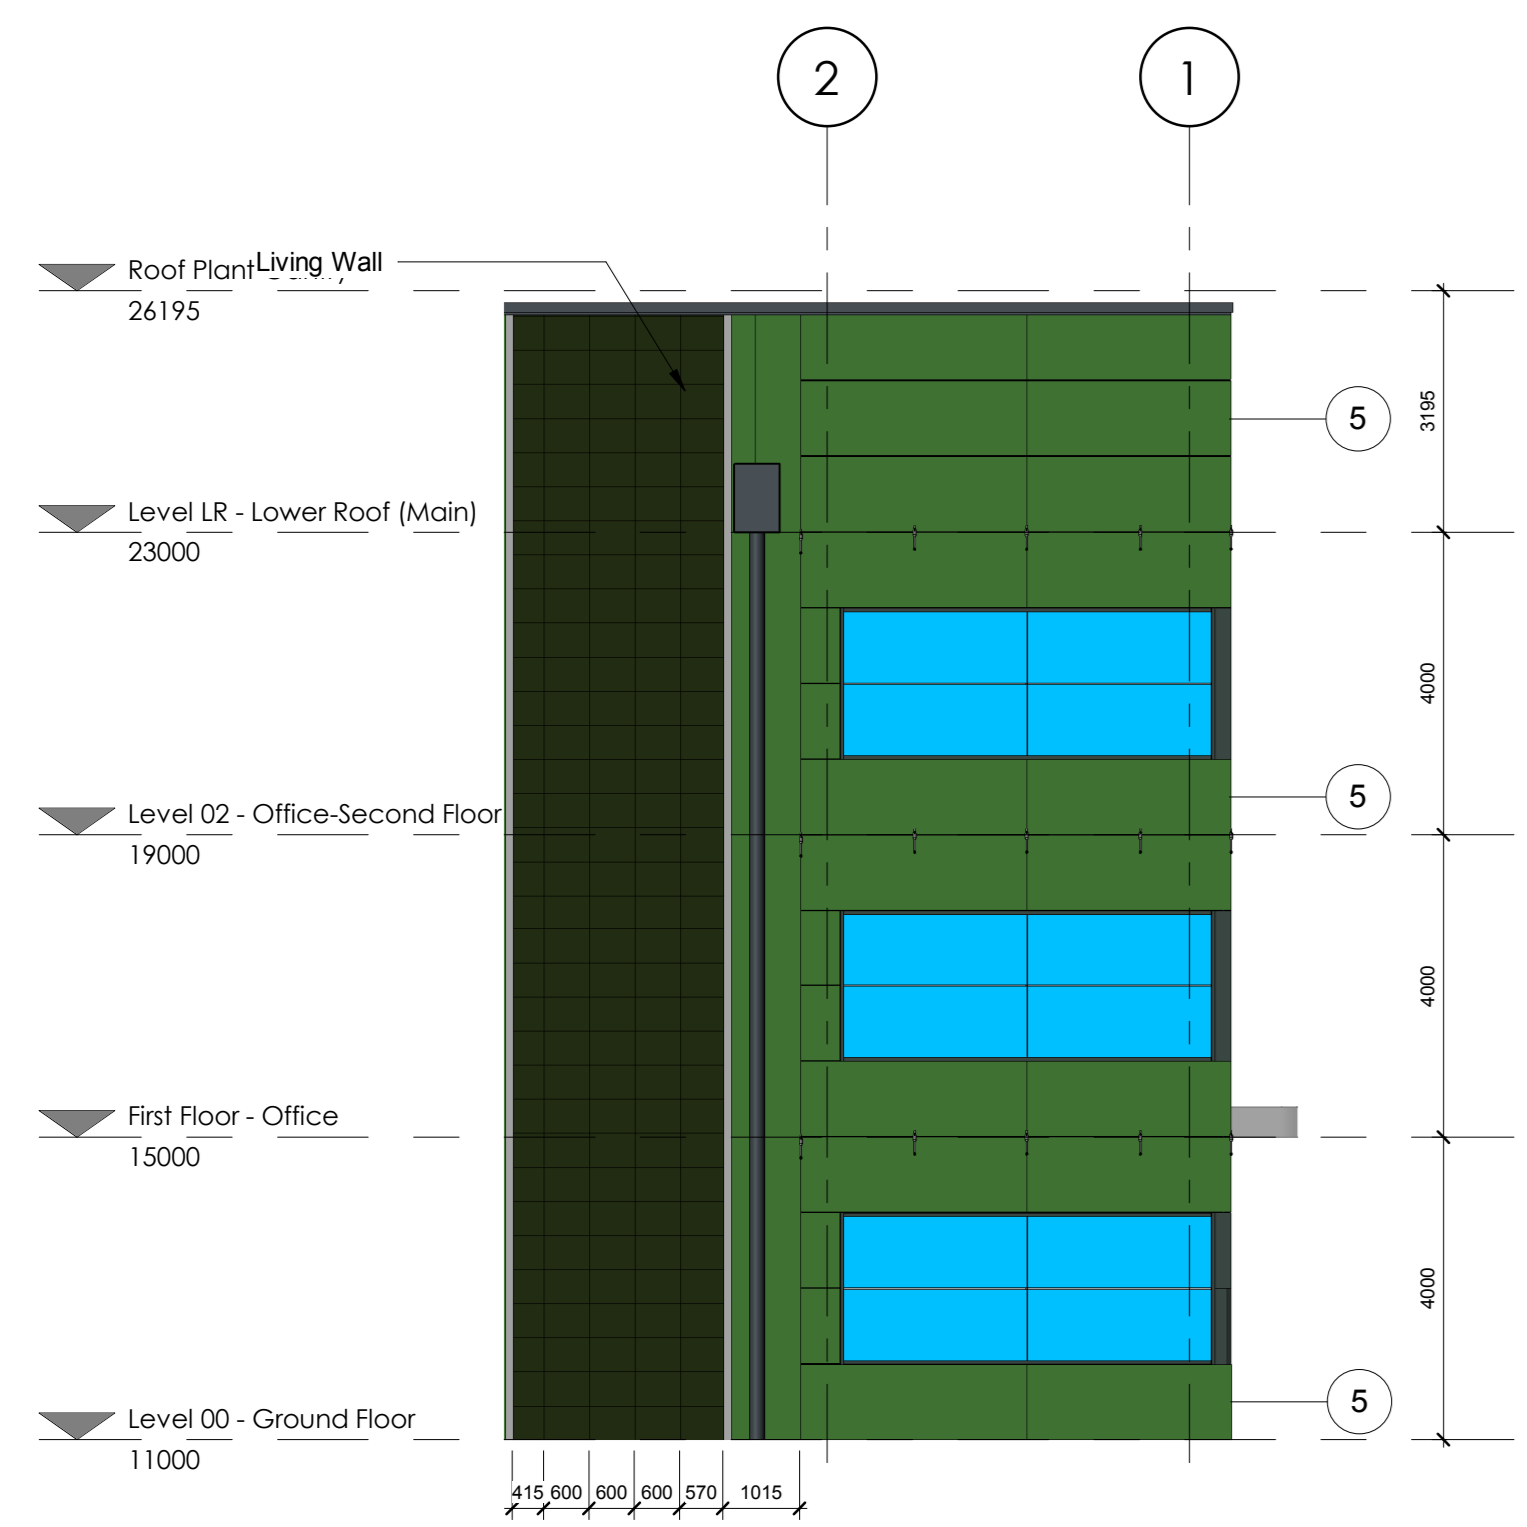

1 North Elevation - Office  
 1 : 100

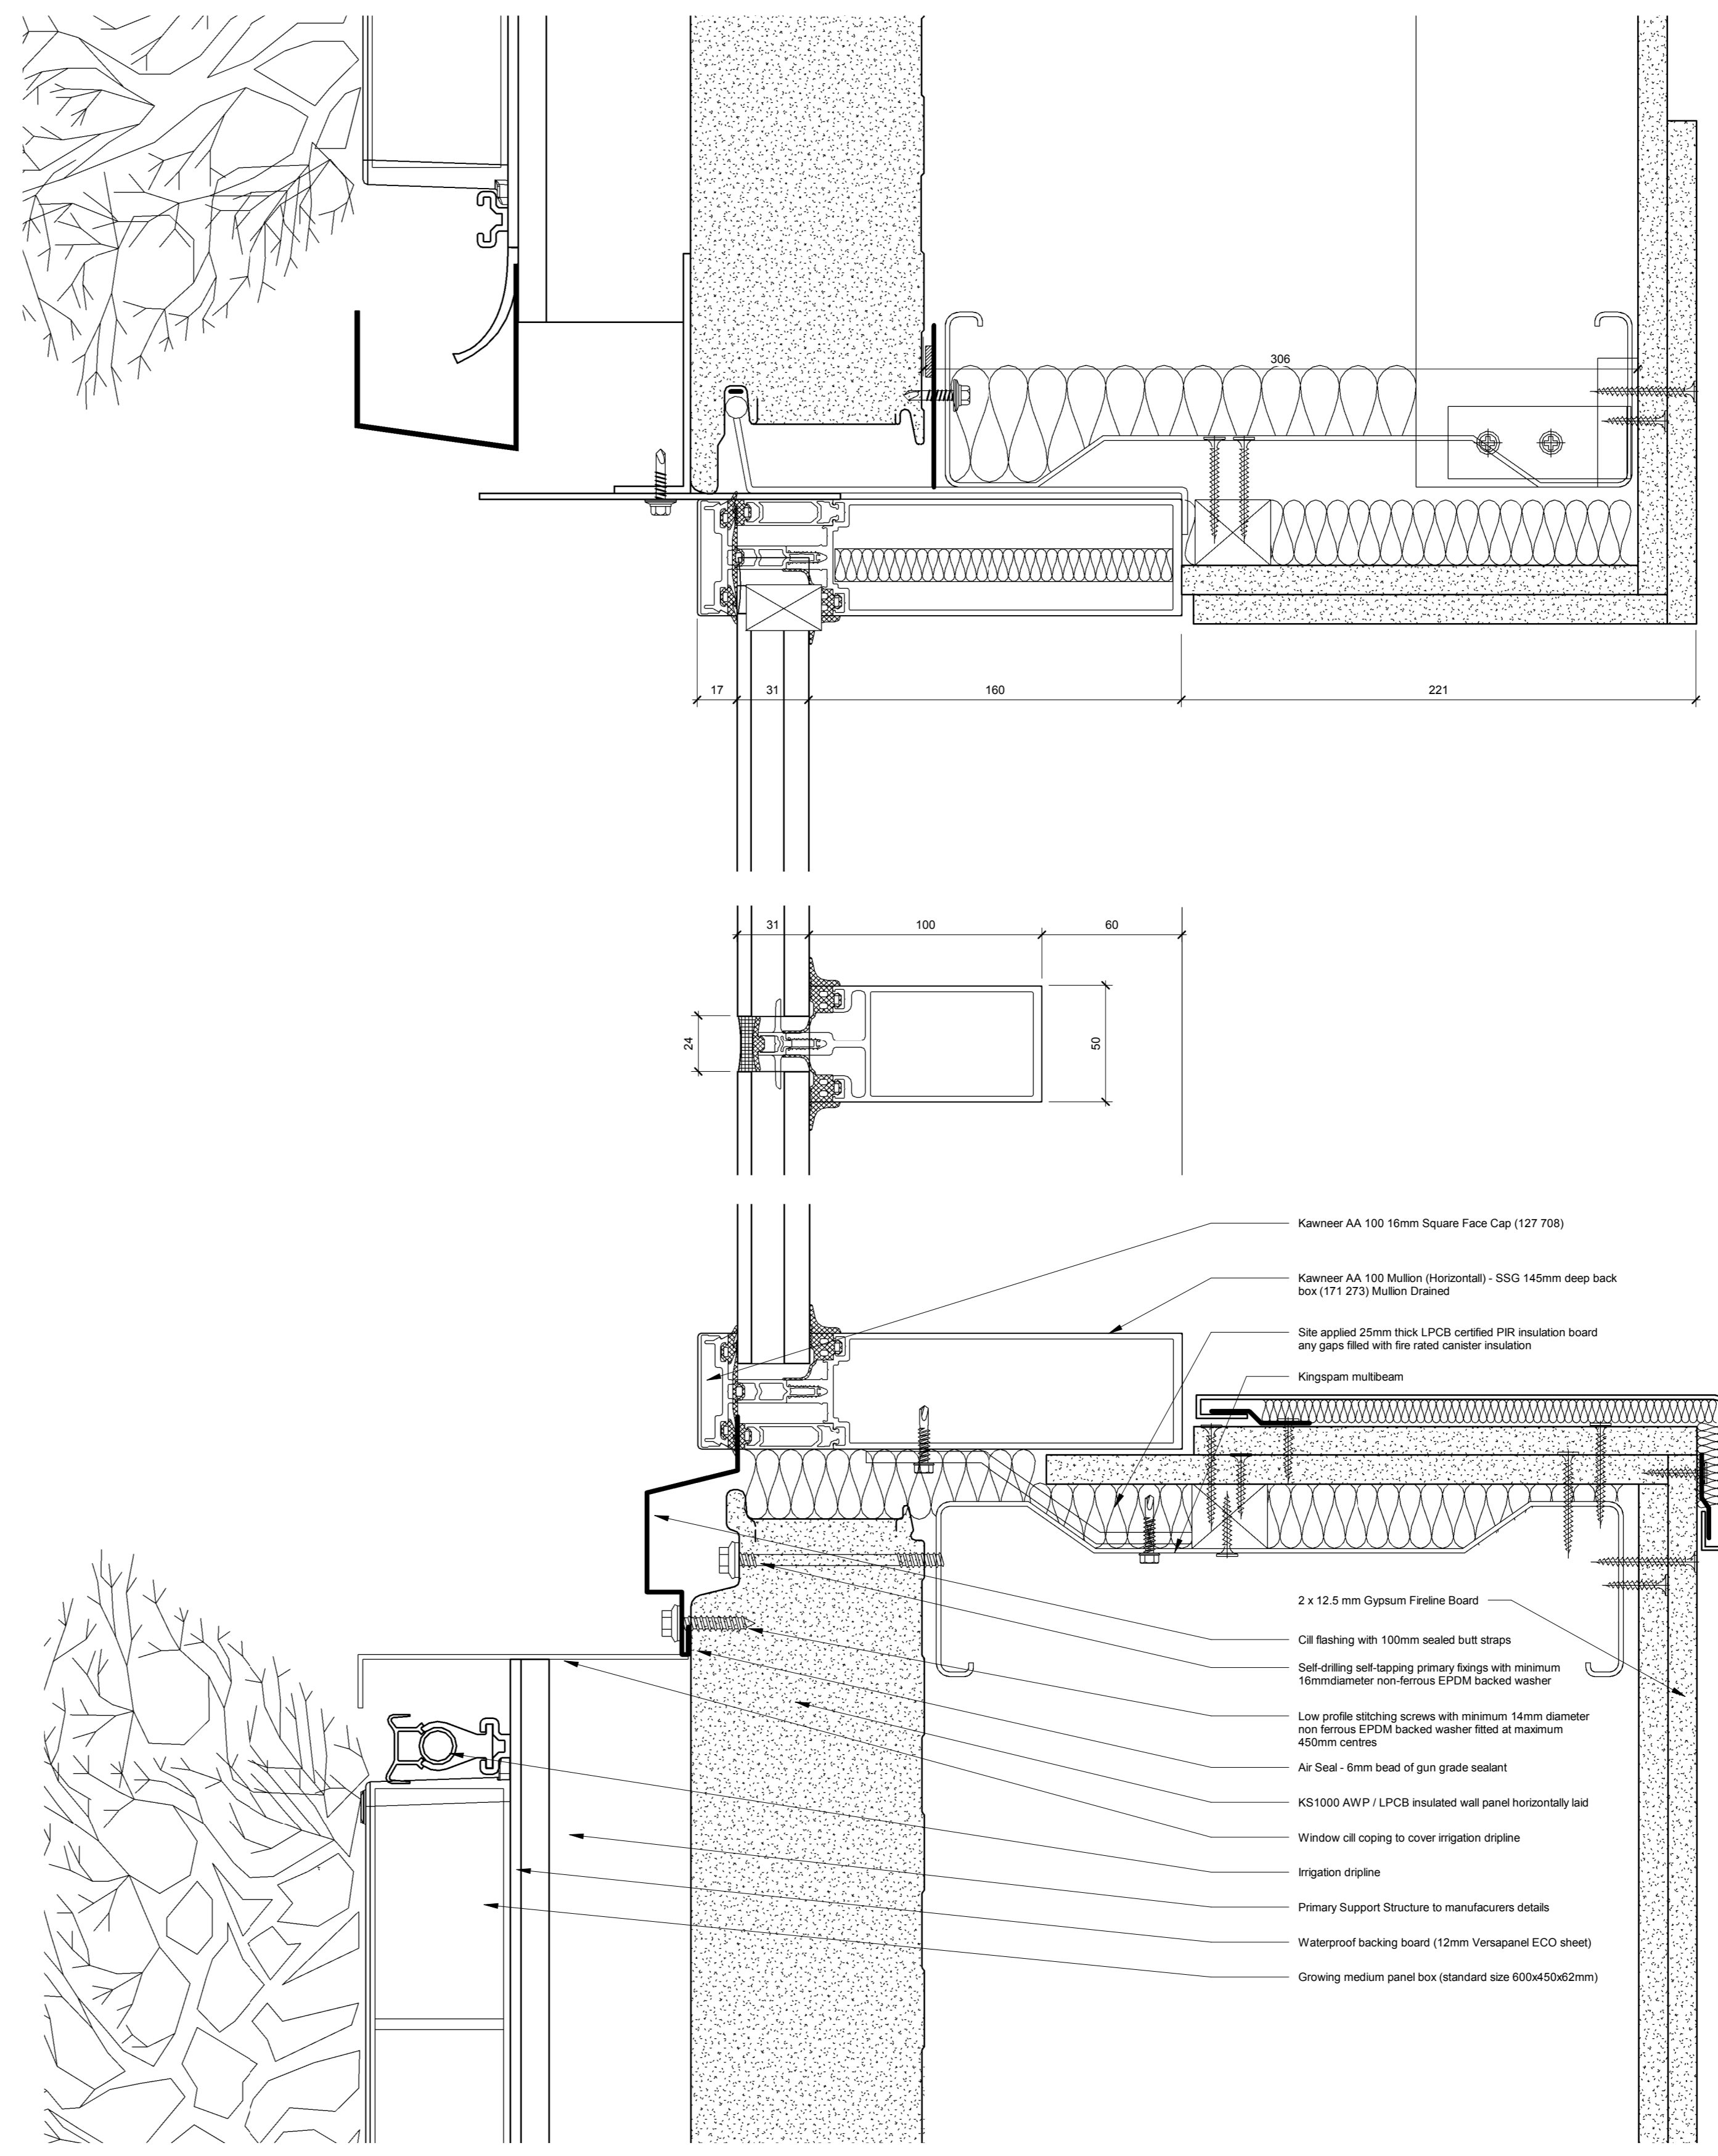

3 Living Wall Glazing  
 1 : 2

Legend - External Wall Cladding Panels.

Ref.	Color	Panel Type	Manufacturer
1	XL FORTE SILVER GREEN RAL 100 20 20	Kingspan KS1000AWP Architectural Wall System	H431215
2	XL FORTE HAMM GREEN RAL 100 90 20	Kingspan KS1000AWP Architectural Wall System	H431215
3	XL FORTE WILLOW GREEN RAL 100 90 20	Kingspan KS1000AWP Architectural Wall System	H431215
4	XL FORTE ANTHRACITE RAL 7016	Kingspan KS1000AWP Architectural Wall System	H431215
5	XL FORTE LEAF GREEN RAL 6002	Kingspan KS1000AWP Architectural Wall System	H431215
6	XL FORTE LEAF GREEN RAL 6002	Kingspan KS1000RW Trapezoidal Roof & Wall System	H431215

REV	DATE	BY	CHK
B	12/10/18	PHW	ECM
A	15/09/18	PHW	ECM
C	11/08/18	PHW	ECM
REV	DATE	BY	CHK

FOR PLANNING  
**ARC:MC**  
 MISSION CRITICAL  
 140-142 St John Street, London EC1V 4UB  
 T 020 34112571  
 REGISTERED IN ENGLAND / COMPANY REG. NO. 7583297

PROJECT: NTC COMMUNICATIONS DATA CENTRE  
 LONDON EAST BUSINESS AND TECHNICAL PARK  
 VENTURE AVENUE, DAGENHAM  
 SMI5 2JG  
 PROJECT NO: 3109.00  
 DESCRIPTION: BUILDING 1 - OFFICE ELEVATIONS  
 SCALE: As Indicated @ AD  
 DRAWING NO: PHW-ARC-B1-ZZ-DR-A-0630  
 REVISION: B