




NOTES:
 1. All rights reserved. All drawing and written material appearing herein constitute original and confidential works of ARC:MC Limited and may not be distributed, used or disclosed without written consent.
 2. All dimensions shown are in millimetres.
 3. The drawing shall be read in conjunction with all specifications and schedules.
 4. All dimensions shall be checked by Contractor prior to any works commencing on site.
 5. The Contractor shall comply with all relevant health, safety, regulations, standards codes of practice, methods of working, and good practice.
 6. Dimensions that are not called from the drawing and the contractor shall be responsible for obtaining all dimensions and levels on site for the actual setting out of the works.

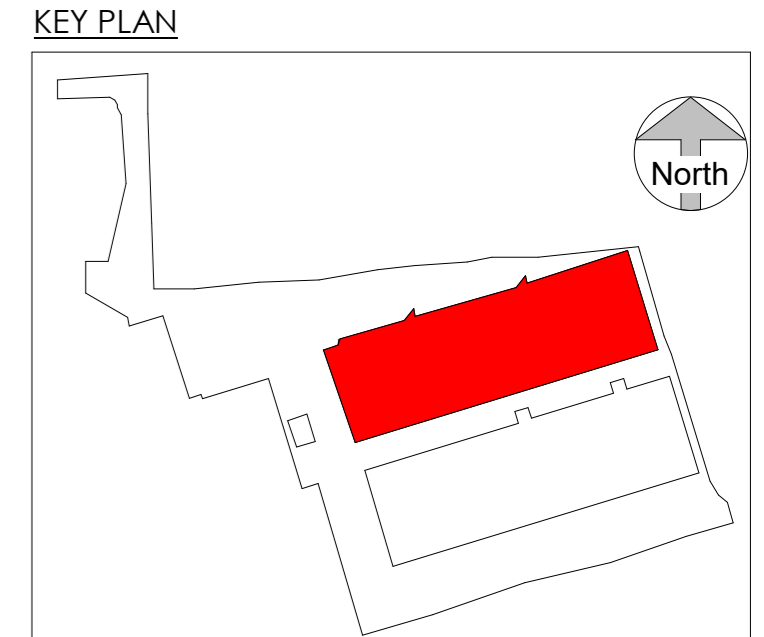

NOTES:
 ALL FRAMING AND CAPPINGS TO BE FINISHED IN ANTHRACITE, RAL 7016
 BRISE SOLIEL TO BE FINISHED IN ANTHRACITE, RAL 7016

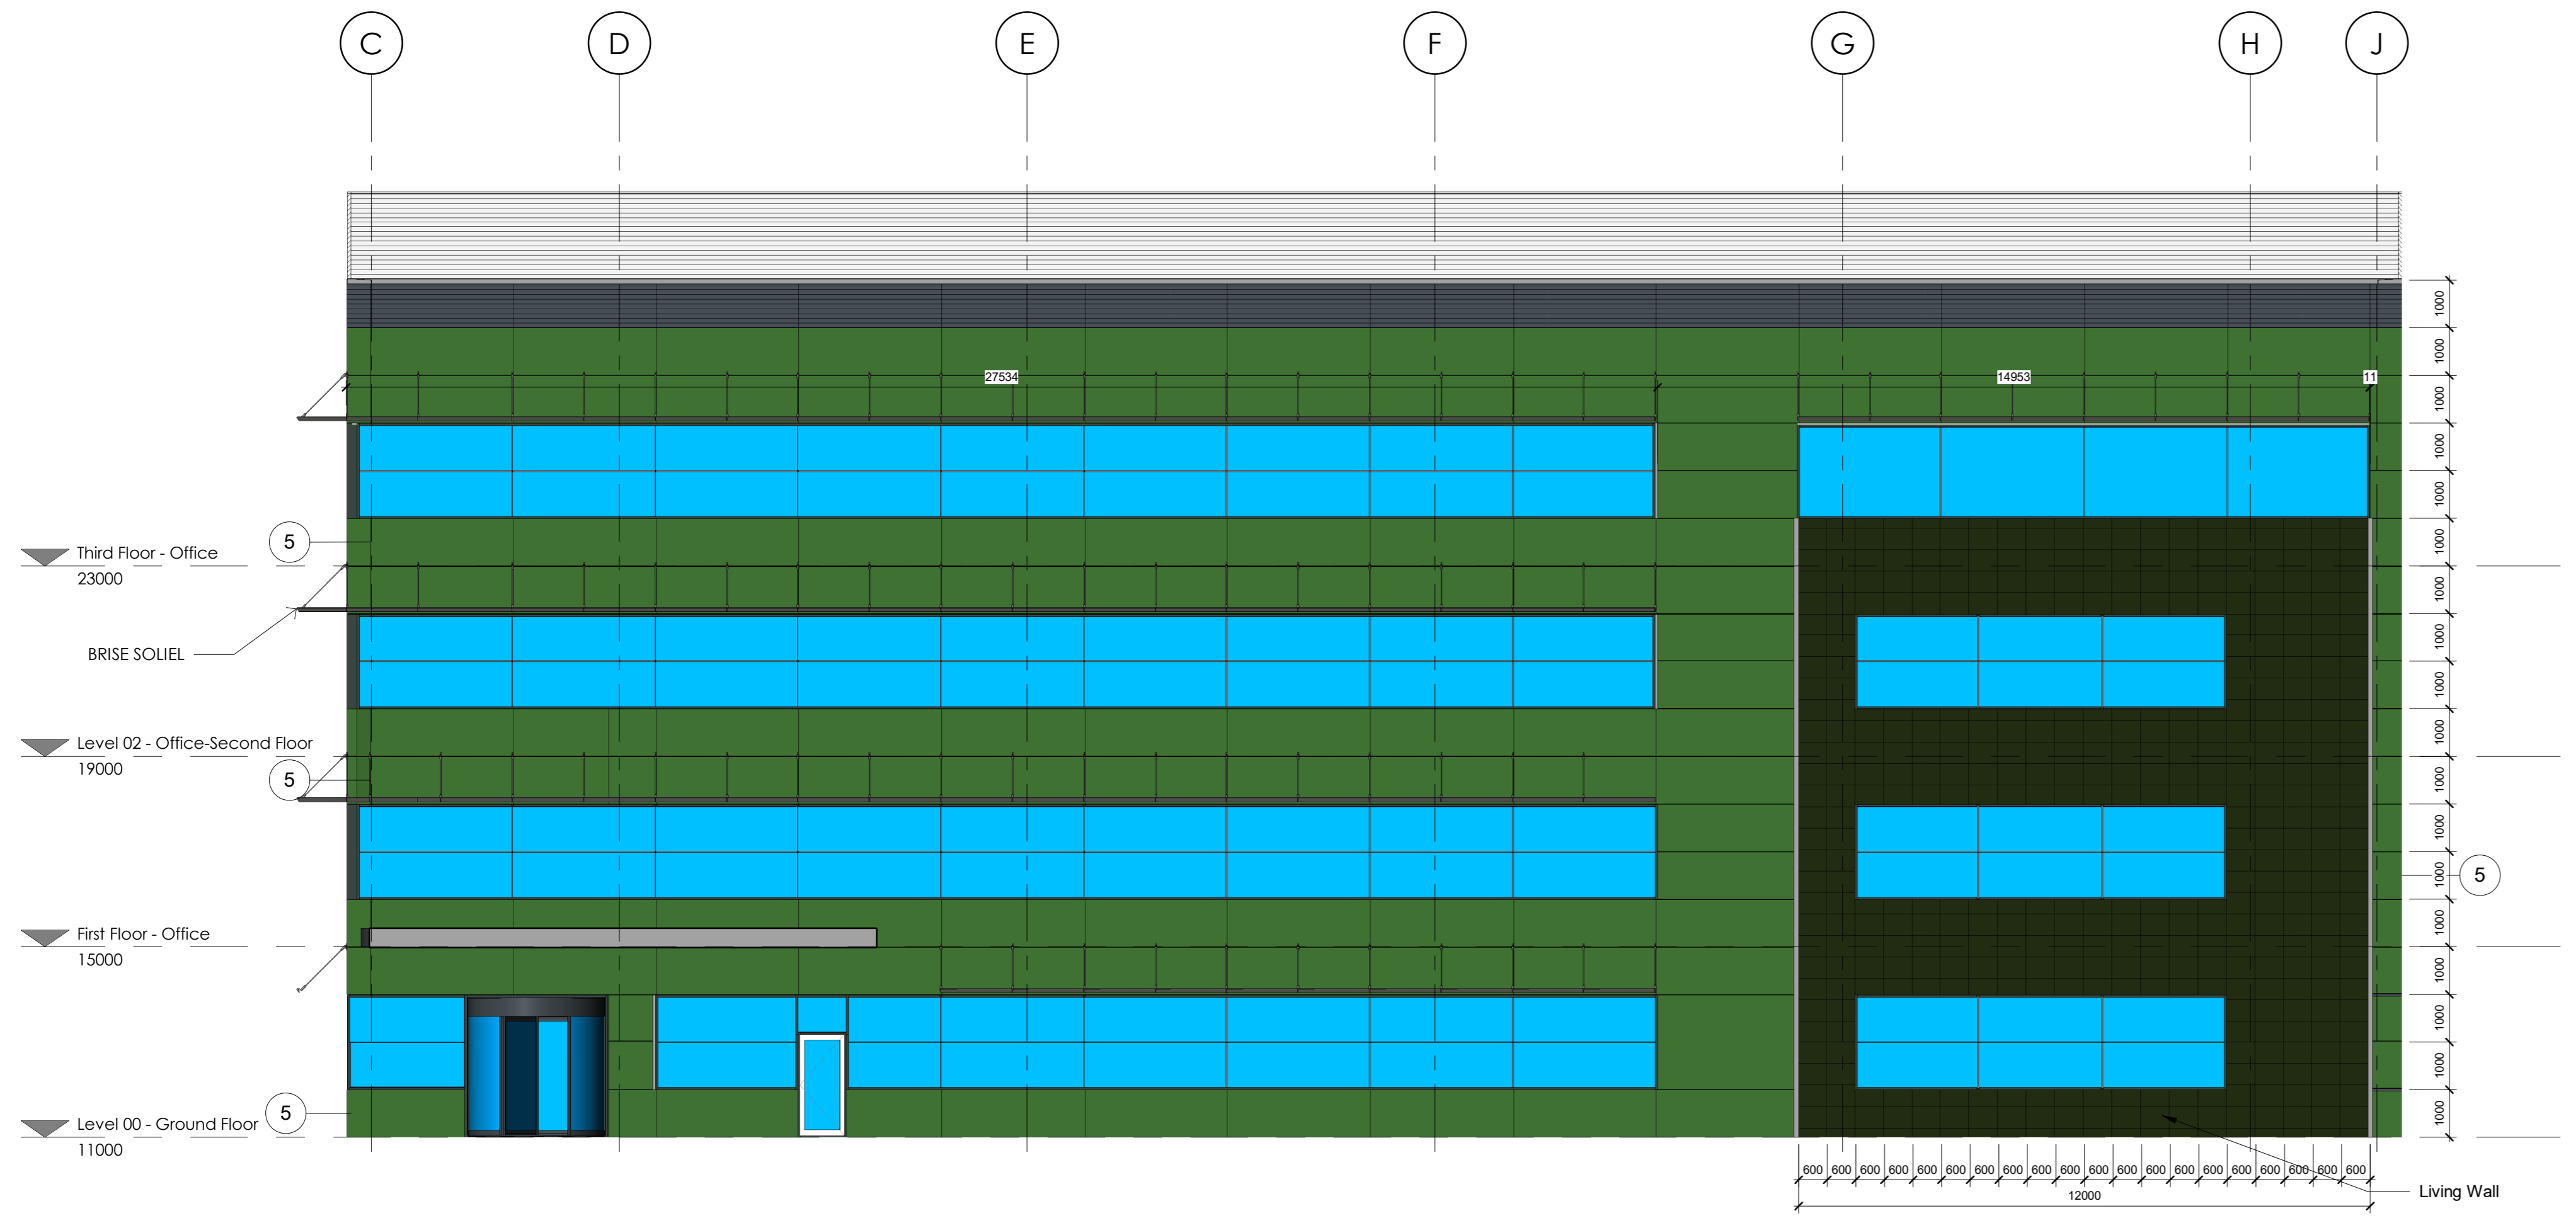

2 West Elevation- Office
 1 : 100

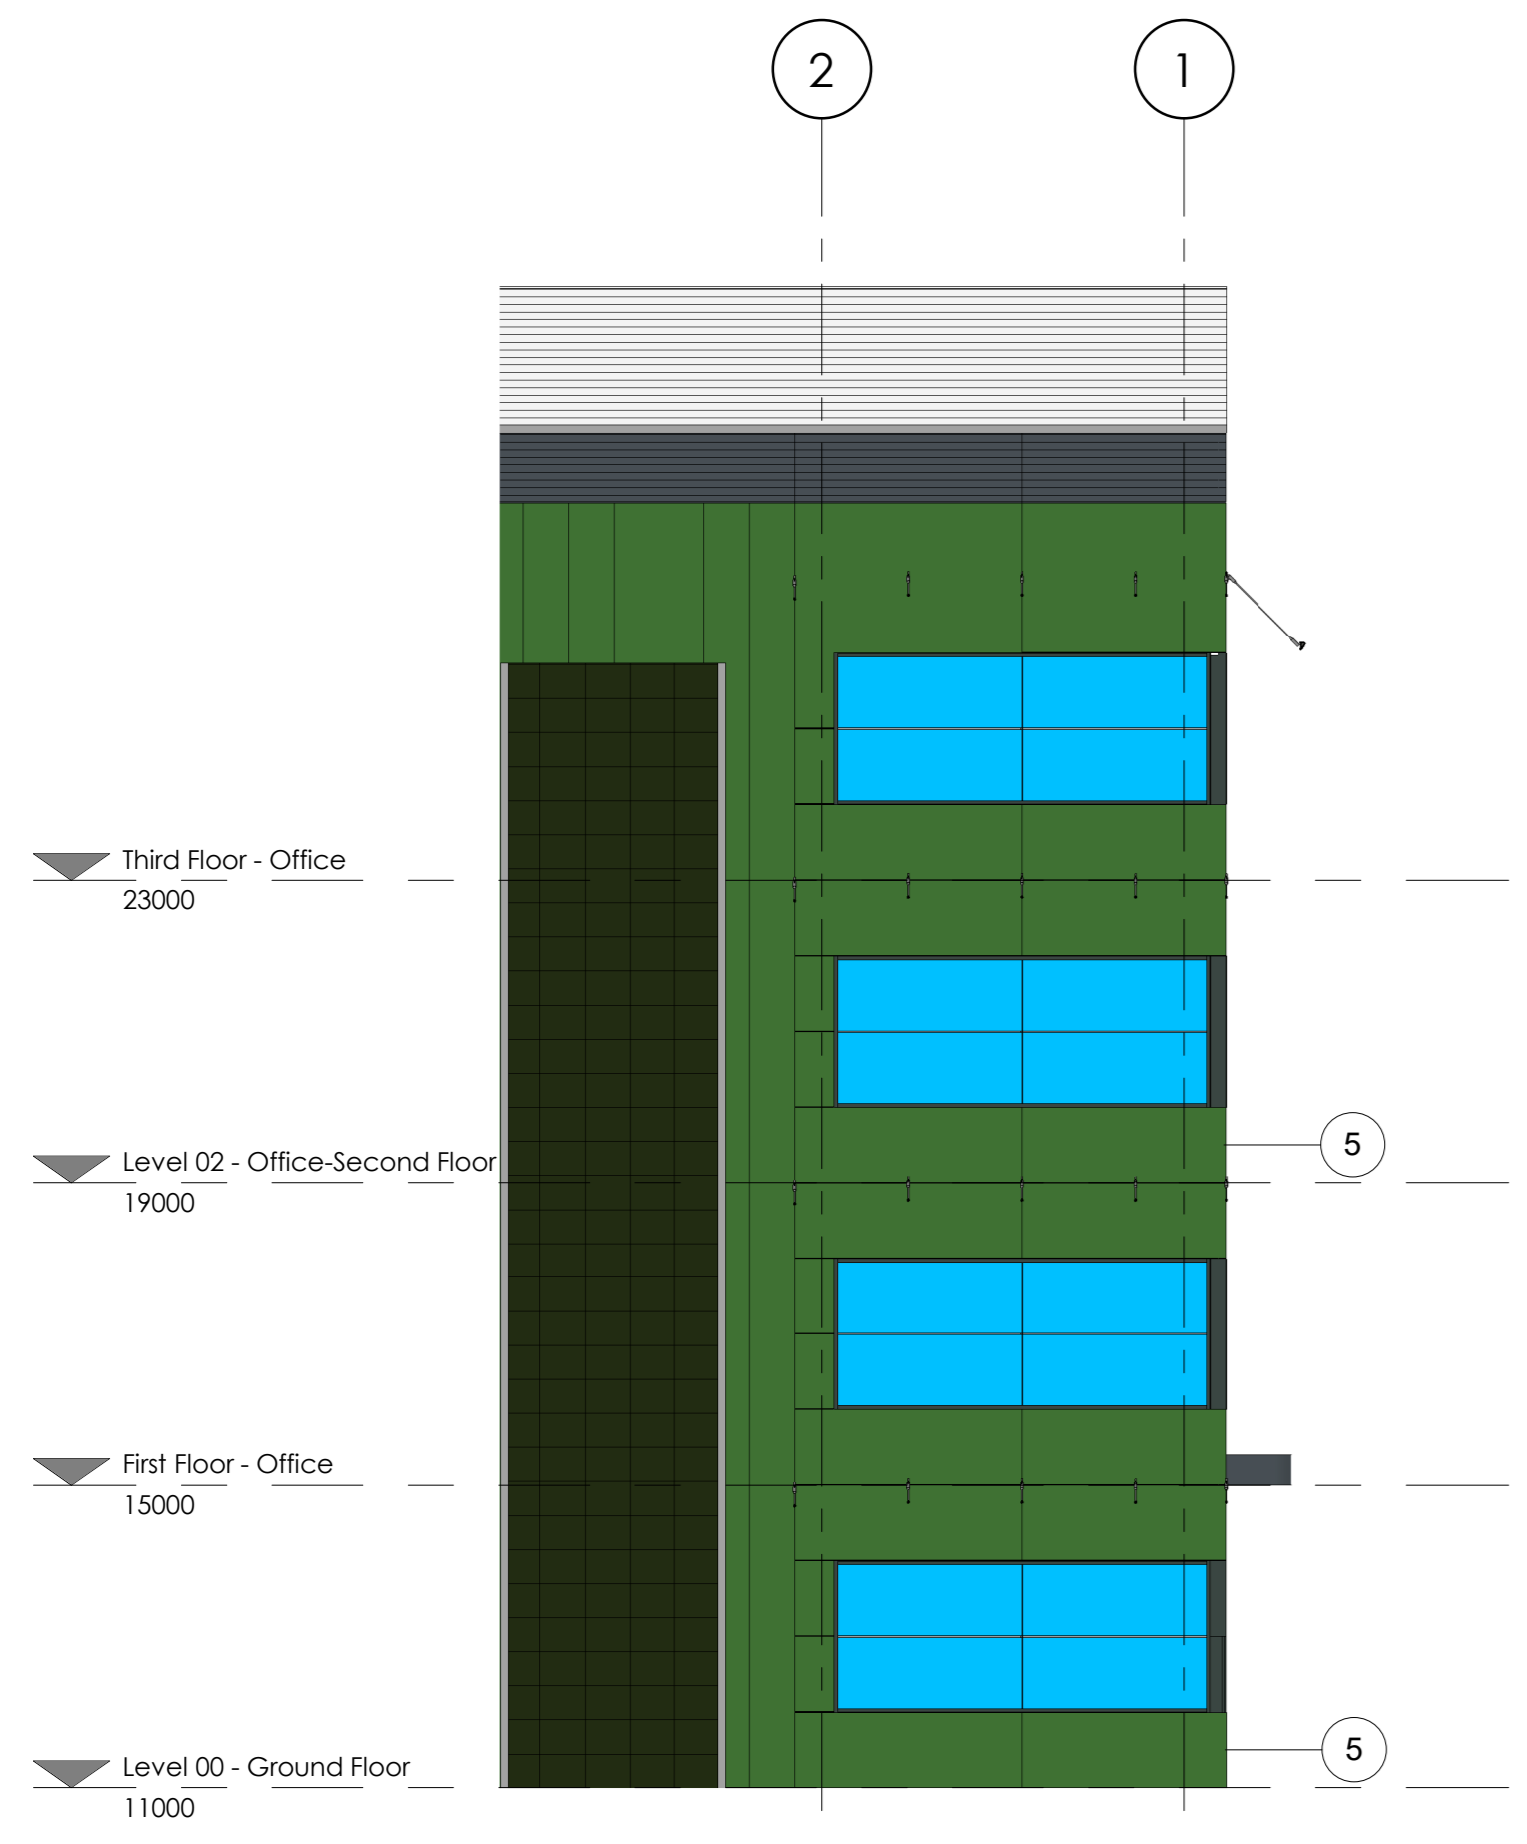

1 North Elevation- Office
 1 : 100

Legend - External Wall Cladding Panels.

Ref.	Color	Panel Type	Manufacturer
1	XL FORTE SILVER GREEN: RAL 100 20 20	Kingpan KS1000AWP Architectural Wall System	H431215
2	XL FORTE HAMM GREEN: RAL 100 92 20	Kingpan KS1000AWP Architectural Wall System	H431215
3	XL FORTE WILLOW GREEN: RAL 100 90 20	Kingpan KS1000AWP Architectural Wall System	H431215
4	XL FORTE ANTHRACITE: RAL 7016	Kingpan KS1000AWP Architectural Wall System	H431215
5	XL FORTE LEAF GREEN: RAL 6002	Kingpan KS1000AWP Architectural Wall System	H431215
6	XL FORTE LEAF GREEN: RAL 6002	Kingpan KS1000RW Trapezoidal Roof & Wall System	H431215

FOR PLANNING
 S2 ISSUED FOR INFORMATION

ARC:MC
 MISSION CRITICAL

140-142 St John Street, London EC1V 4UB T 020 34112571
 REGISTERED IN ENGLAND / COMPANY REG. NO. 7583297

CLIENT:
gyron

PROJECT:
 NTC COMMUNICATIONS DATA CENTRE
 LONDON EAST BUSINESS AND TECHNICAL PARK
 VENTURE AVENUE, DAGENHAM
 SDA10 2JG

PROJECT NO.: 3109.00
 DESCRIPTION: BUILDING 1 - OFFICE ELEVATIONS

SCALE: 1 : 100 @ A0
 DRAWING NO.: PHW-ARC-B1-ZZ-DR-A-0402
 REVISION: B