



- NOTES :
1. All rights reserved. All drawings and written material appearing herein constitute original and unpublished works of ARCMC Limited may not be duplicated, used or disclosed without written consent.
 2. All dimensions shown are in millimetres.
 3. This drawing shall be read in conjunction with all Specifications and schedules.
 4. All dimensions shall be checked by Contractor prior to any works commencing on site.
 5. The contractor shall fully comply with all relevant British standards, regulations, standard codes of practice, methods of working, and good practice.
 6. Dimensions shall not be scaled from the drawing and the contractor shall be responsible for obtaining all dimensions and levels on site for the actual setting out of the works.


KEY PLAN

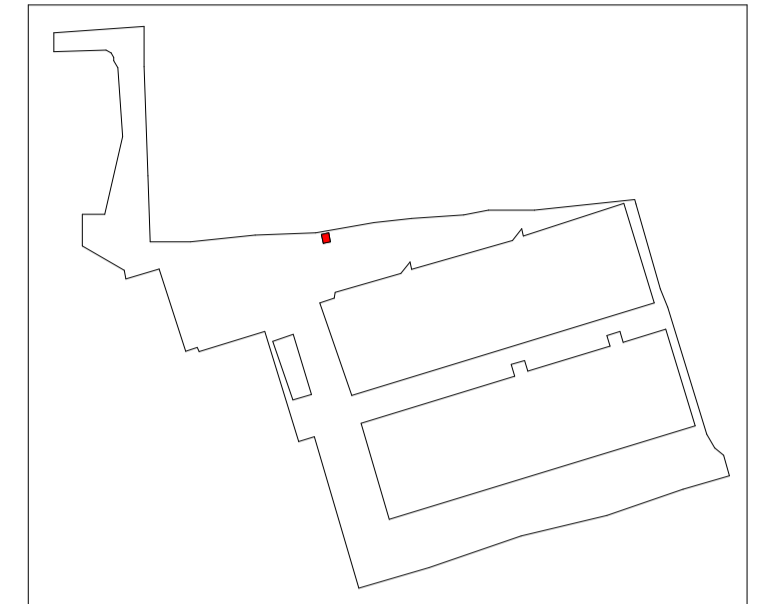

GRP enclosure to be leaf green
RAL 6002

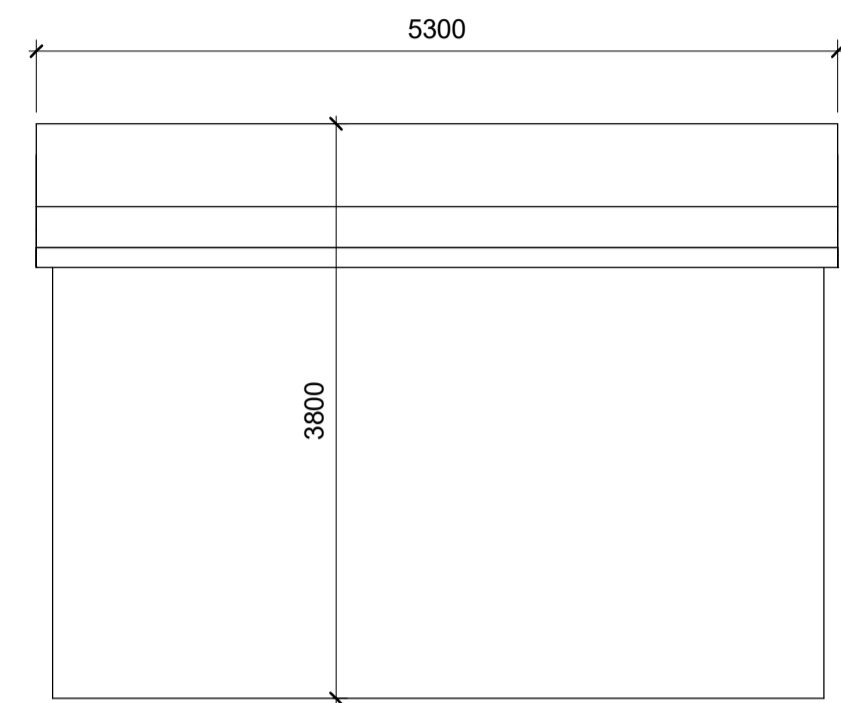


2 LEFT HAND SIDE ELEVATION
1 : 50

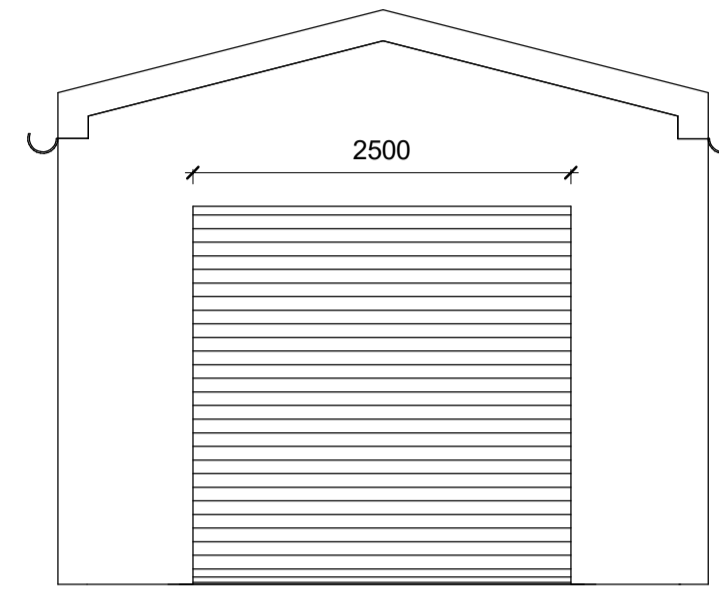


4 FRONT ELEVATION
1 : 50



5 RIGHT HAND SIDE ELEVATION
1 : 50

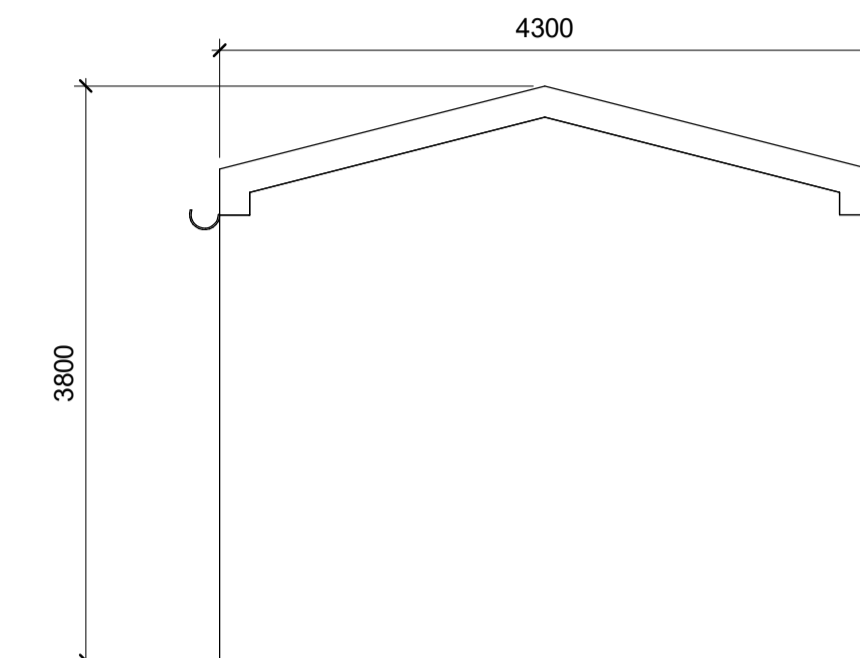

3 REAR ELEVATION
1 : 50

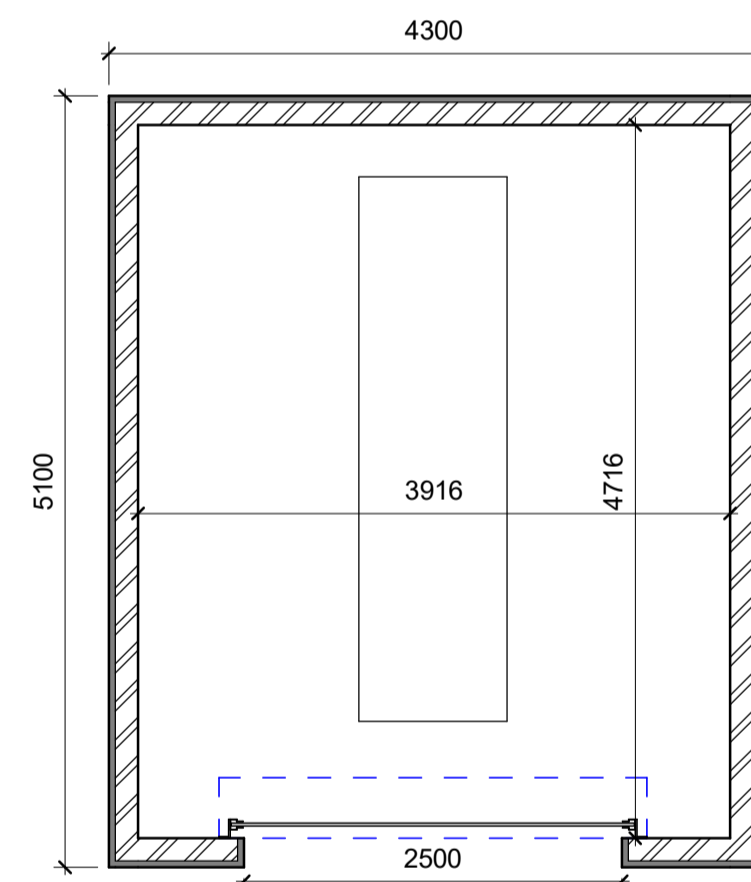

1 PLAN OF THE GARAGE
1 : 50

#	DATE	ISSUED FOR PLANNING	BY	CHK
1	15/02/19	ISSUED FOR PLANNING	MJB	MSB

FOR PLANNING



MISSION CRITICA
140-142 St John Street, London EC1V 4UB T 020 34112571
REGISTERED IN ENGLAND : COMPANY REG. NO. 7083299

CLIENT :



PROJECT : NTT COMMUNICATIONS CORPORATION
LONDON EAST BUSINESS AND TECHNICAL PARK,
YEW TREE AVENUE, DAGENHAM,
RM10 2XS

PROJECT NO : 3109_00

DESCRIPTION : Forklift Garage

SCALE : 1 : 50 @ A1

DRAWING No : REVISION :

PHW-ARC-SP-ZZ-DR-A-0203 #