

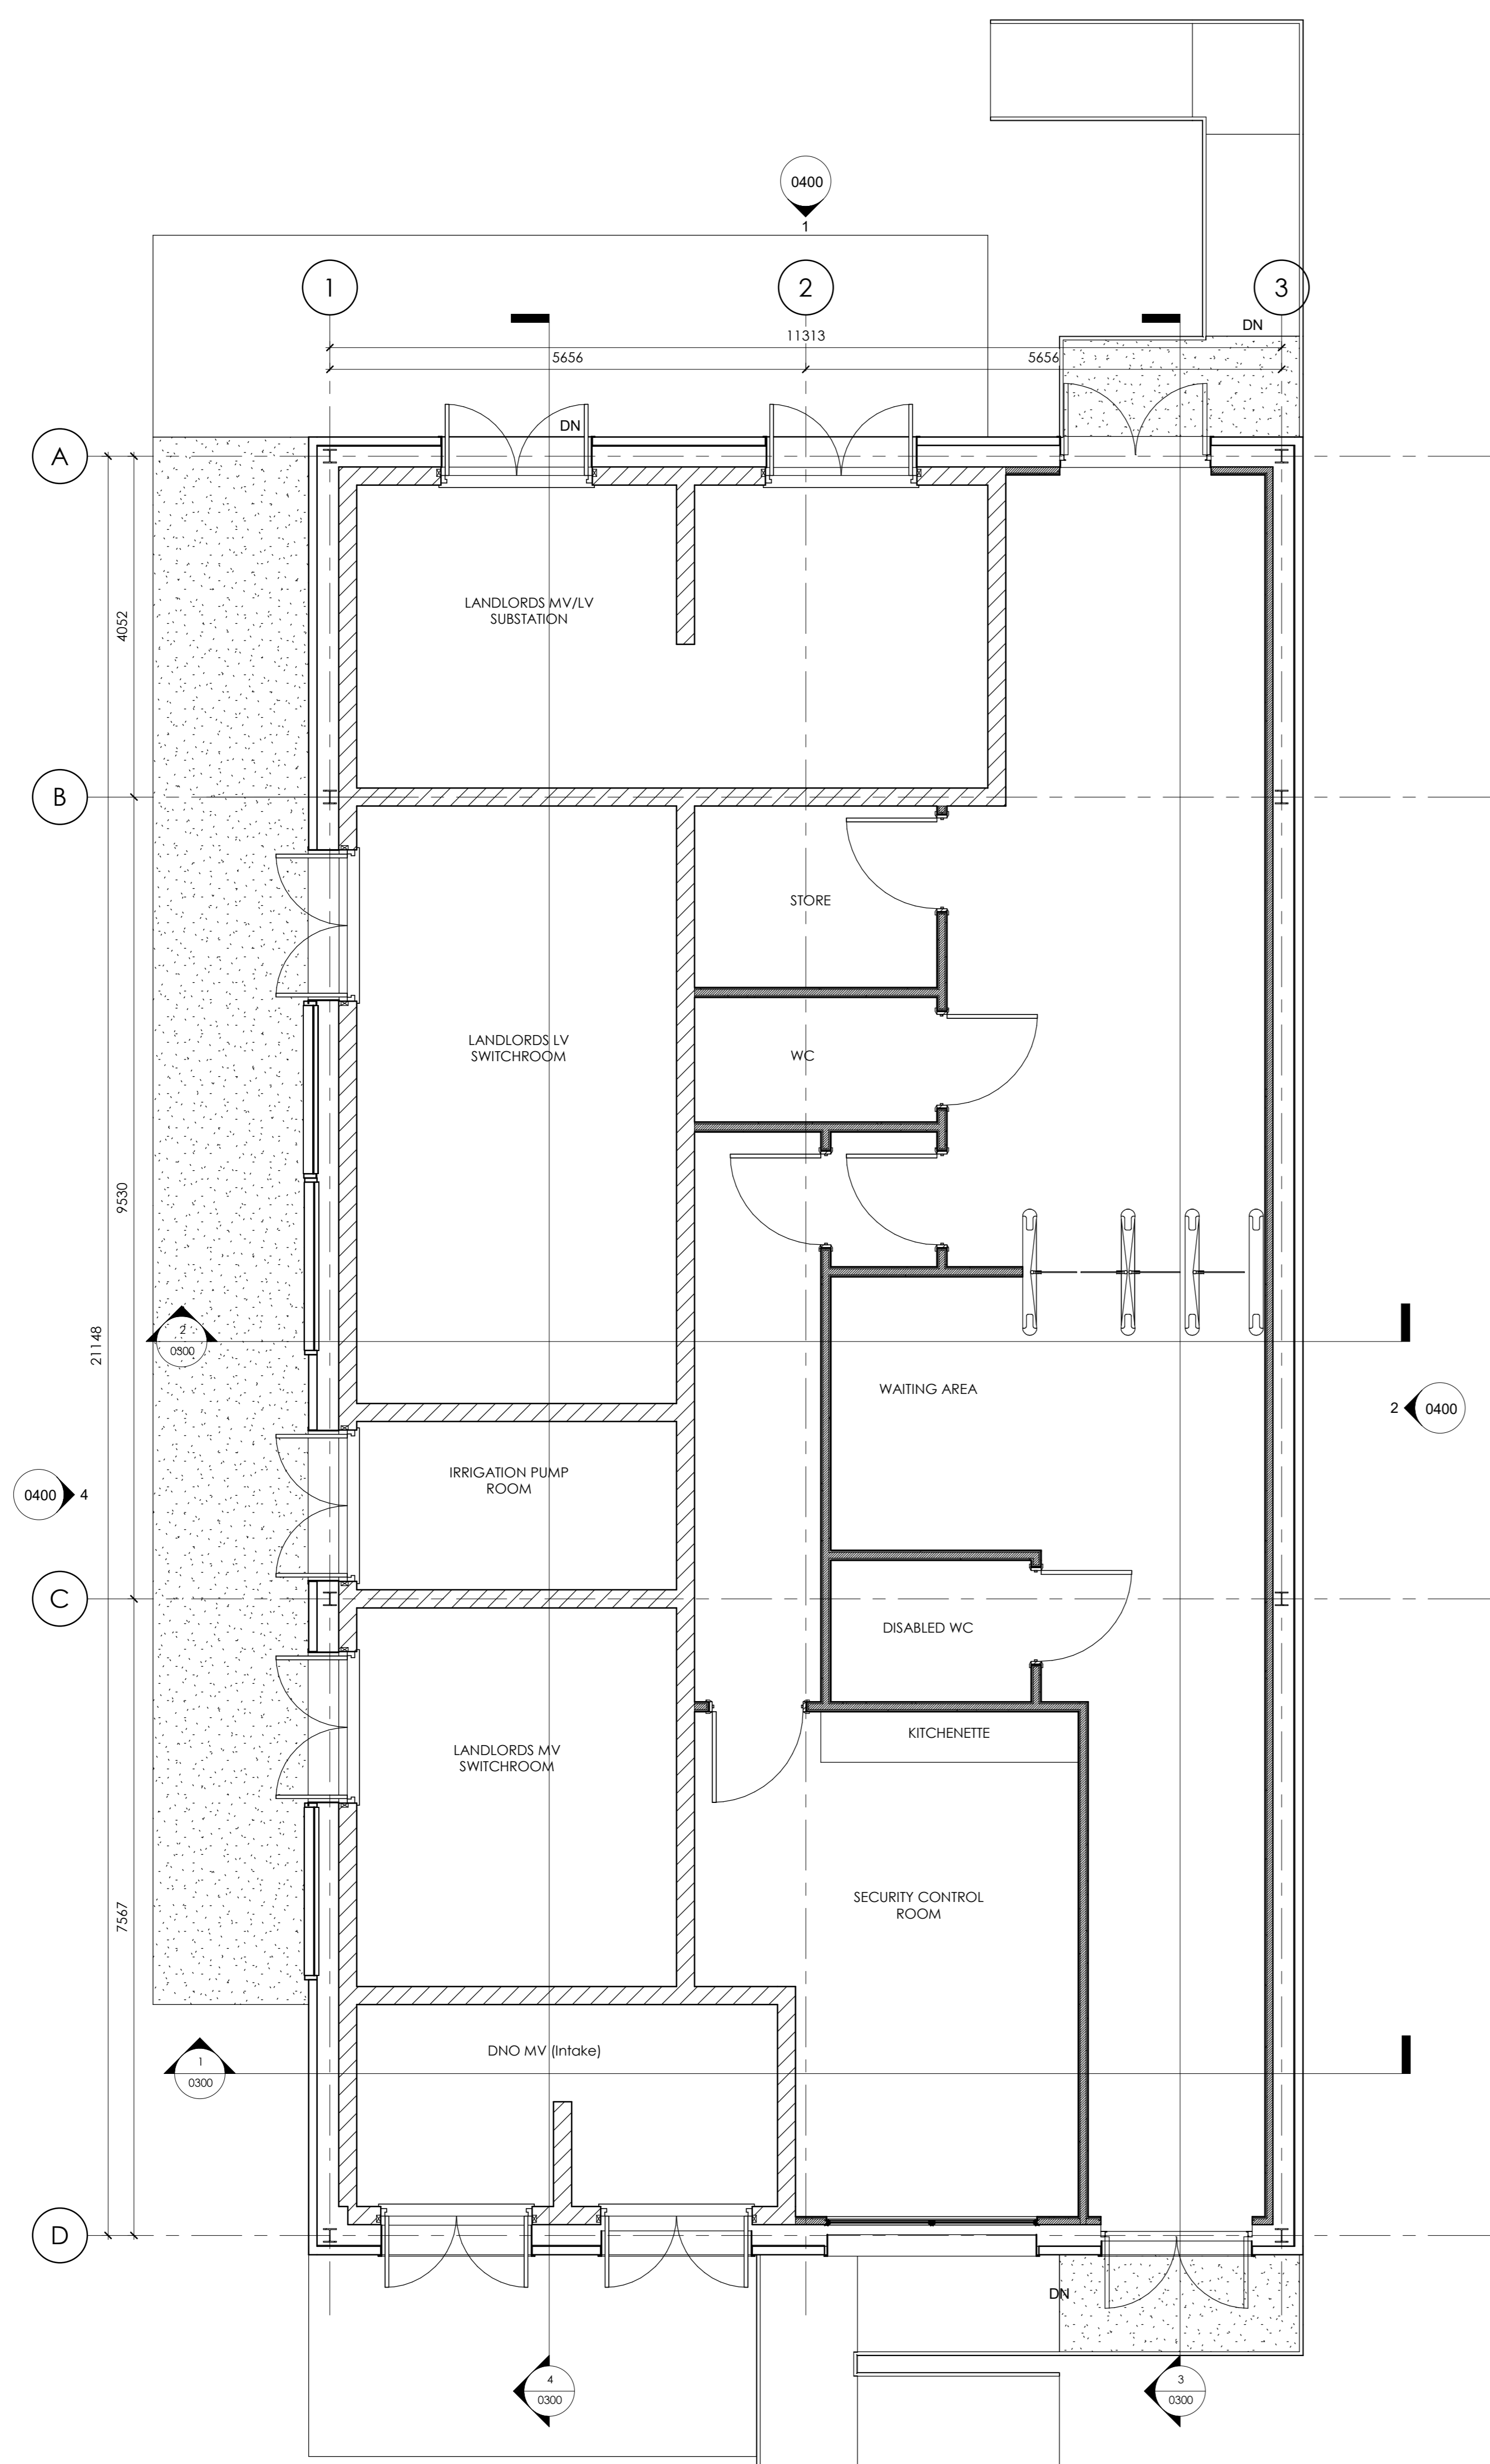


NOTES:
 1. All rights reserved. All drawings and content remain the property of the original author and are not to be reproduced without written consent.
 2. All drawings are for information only and are not to be used for construction.
 3. This drawing shall be used in conjunction with all specifications and schedules.
 4. All dimensions shall be checked by the contractor prior to any work commencing on site.
 5. The contractor shall be responsible for all dimensions, levels, heights, positions, and materials of work, and good practice.
 6. Dimensions shall be taken from the drawing and the contractor shall be responsible for obtaining all dimensions and levels on site for the actual setting out of the works.

KEY PLAN

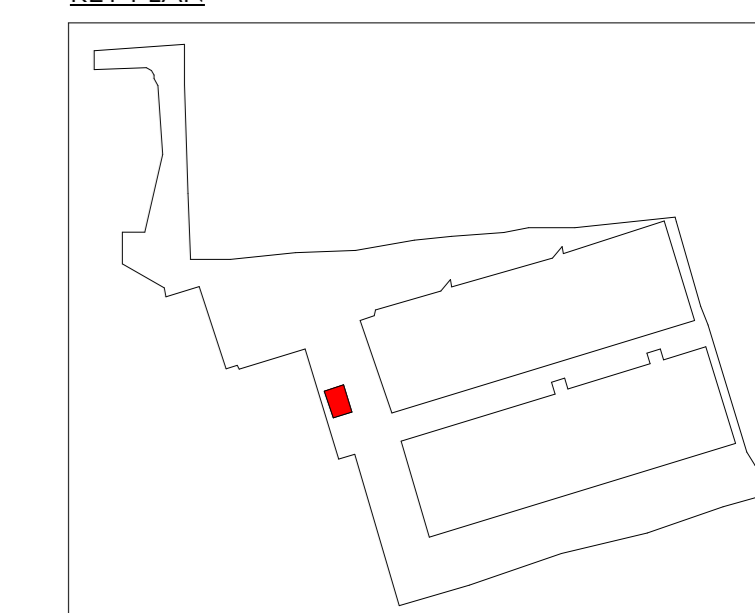

1 Ground Floor
1:50

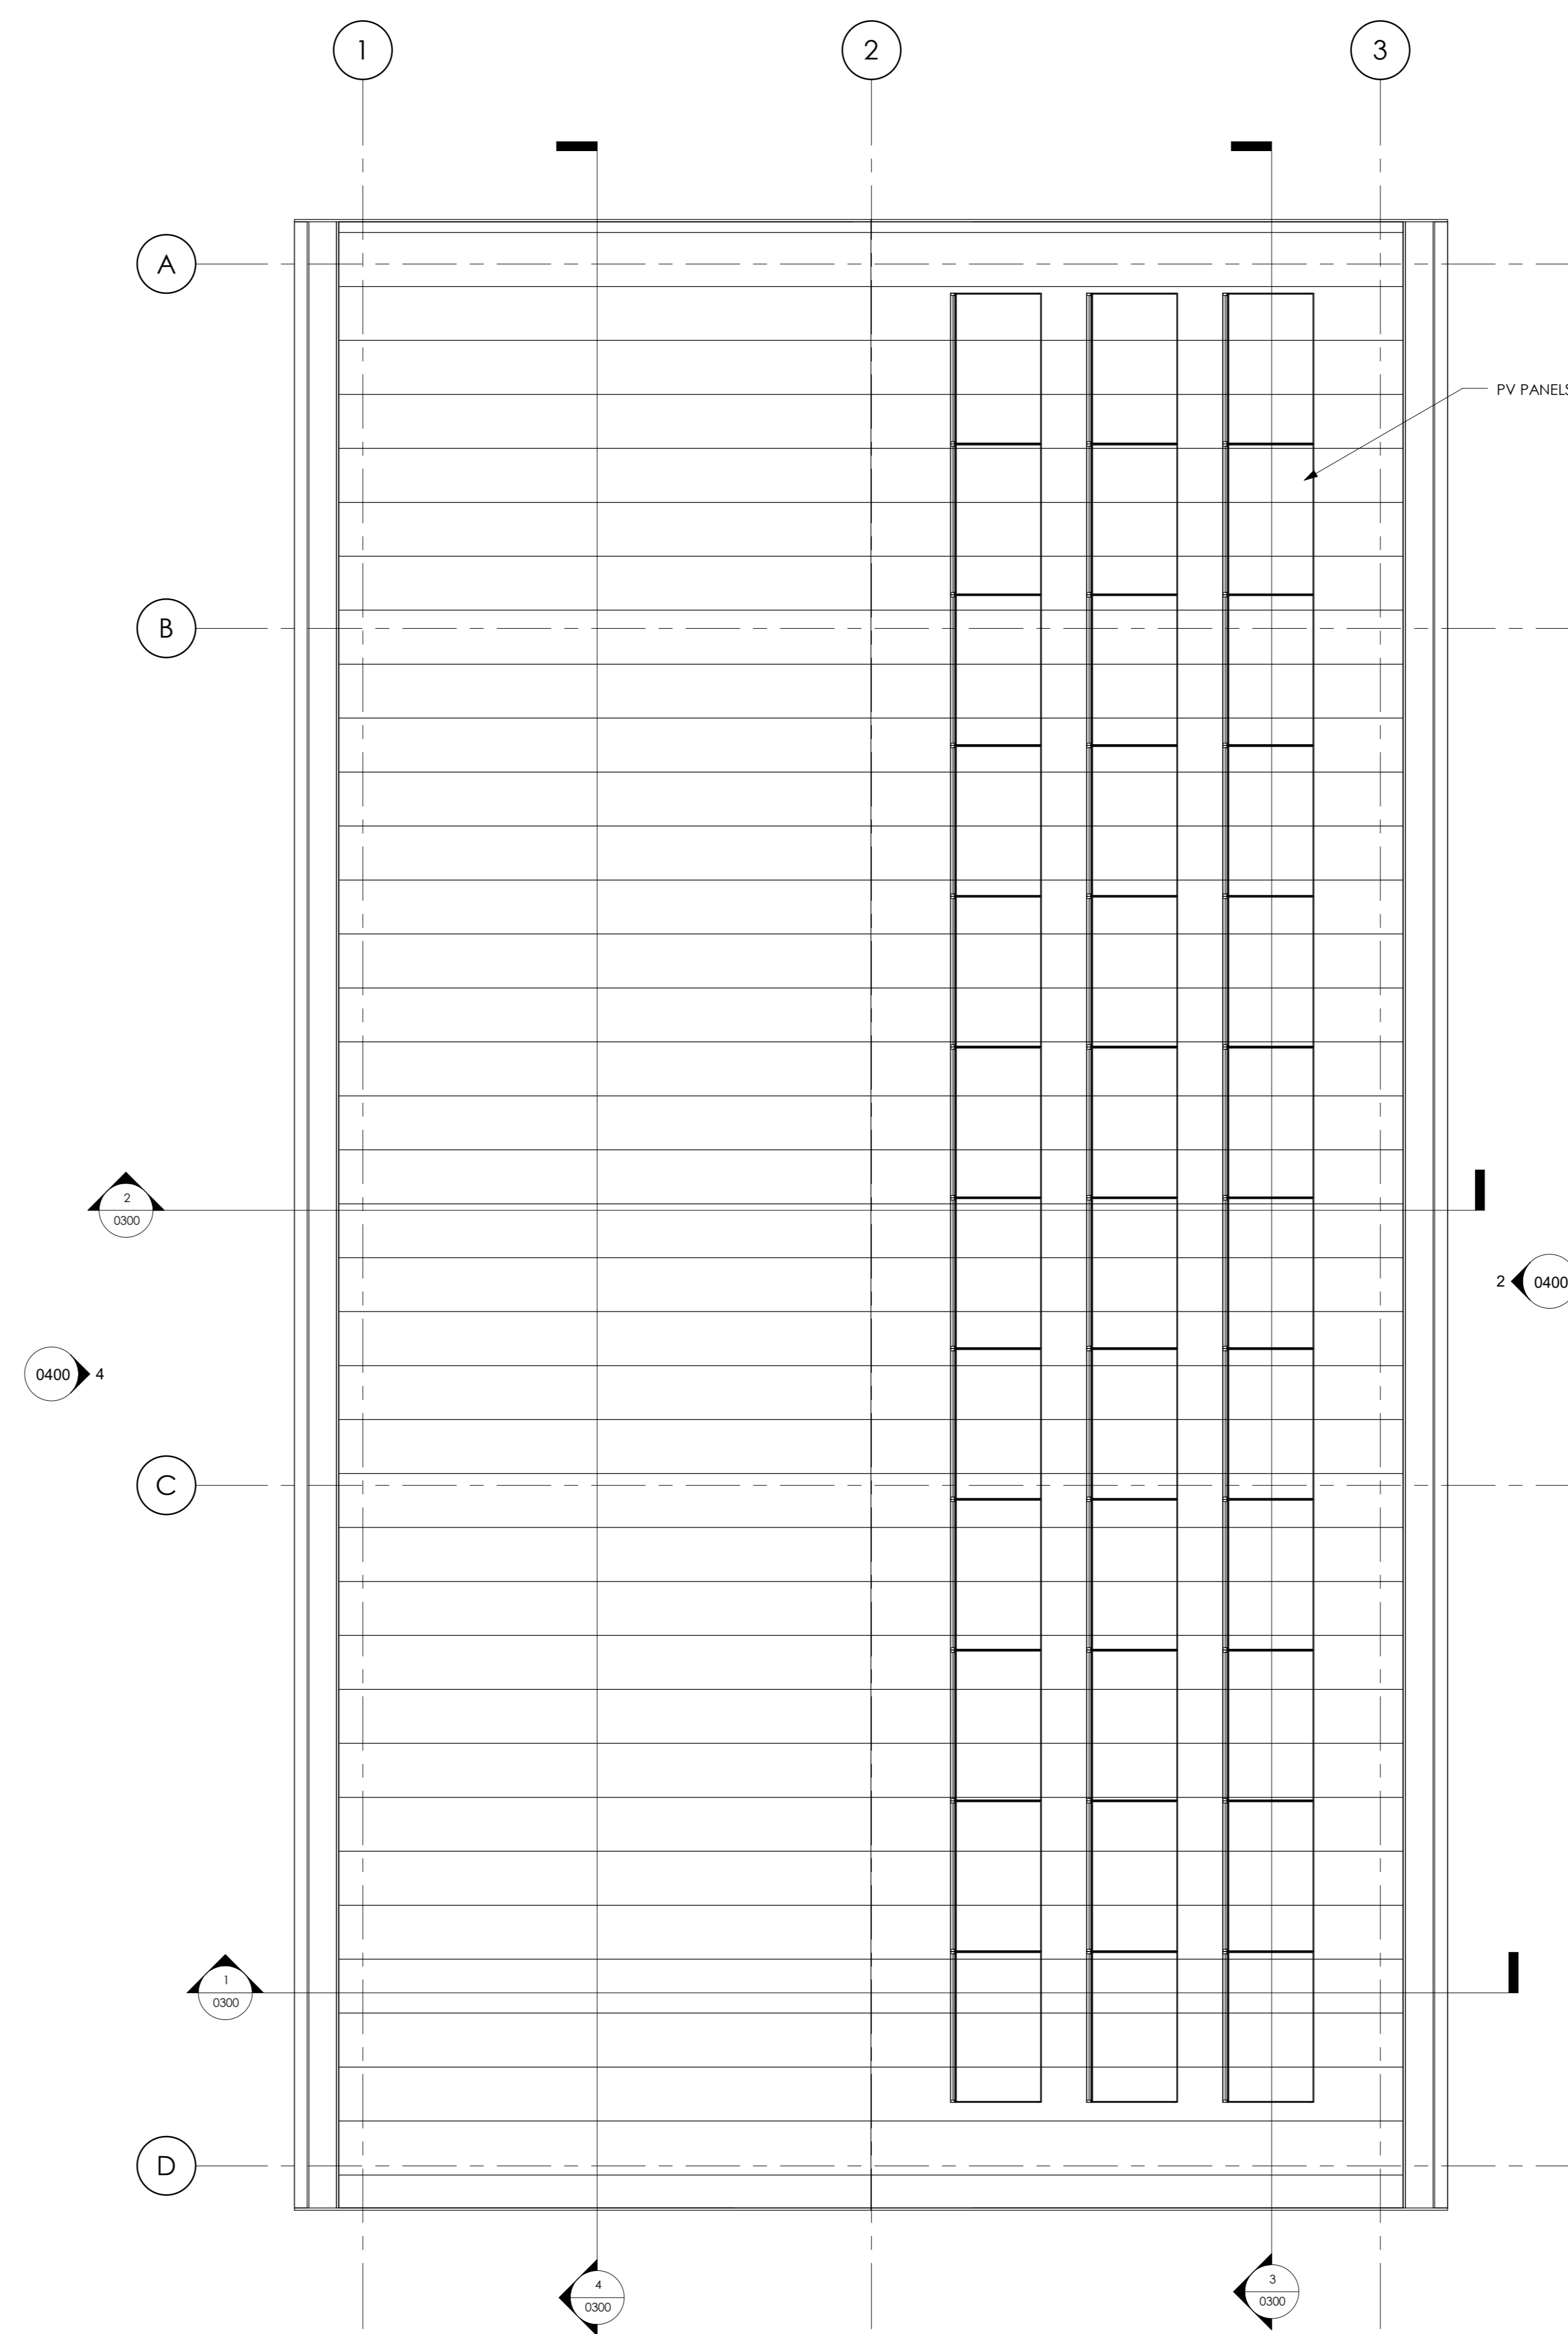

2 Roof
1:50

REV	DATE	BY	CHK
1	04/08/2024	ARC:MC	ARC:MC
2	04/08/2024	ARC:MC	ARC:MC

FOR PLANNING
ARC:MC
 MISSION CRITICAL
 140-142 St John Street, London EC1V 4JB
 T 020 34112371
 REGISTERED IN ENGLAND COMPANY REG. NO. 2083224

COPY:

PROJECT: NTC COMMUNICATIONS DATA CENTRE
 LOCATION: EAST BUSINESS AND TECHNICAL PARK,
 NEWTRE AVENUE, DAGENHAM
 RM19 2JG
 PROJECT NO: 3109.00
 DESCRIPTION: GATEHOUSE - GROUND FLOOR &
 ROOF PLAN
 SCALE: 1:50 @ A0
 DRAWING NO: PHW-ARC-GH-ZZ-DR-A-0200 A

