

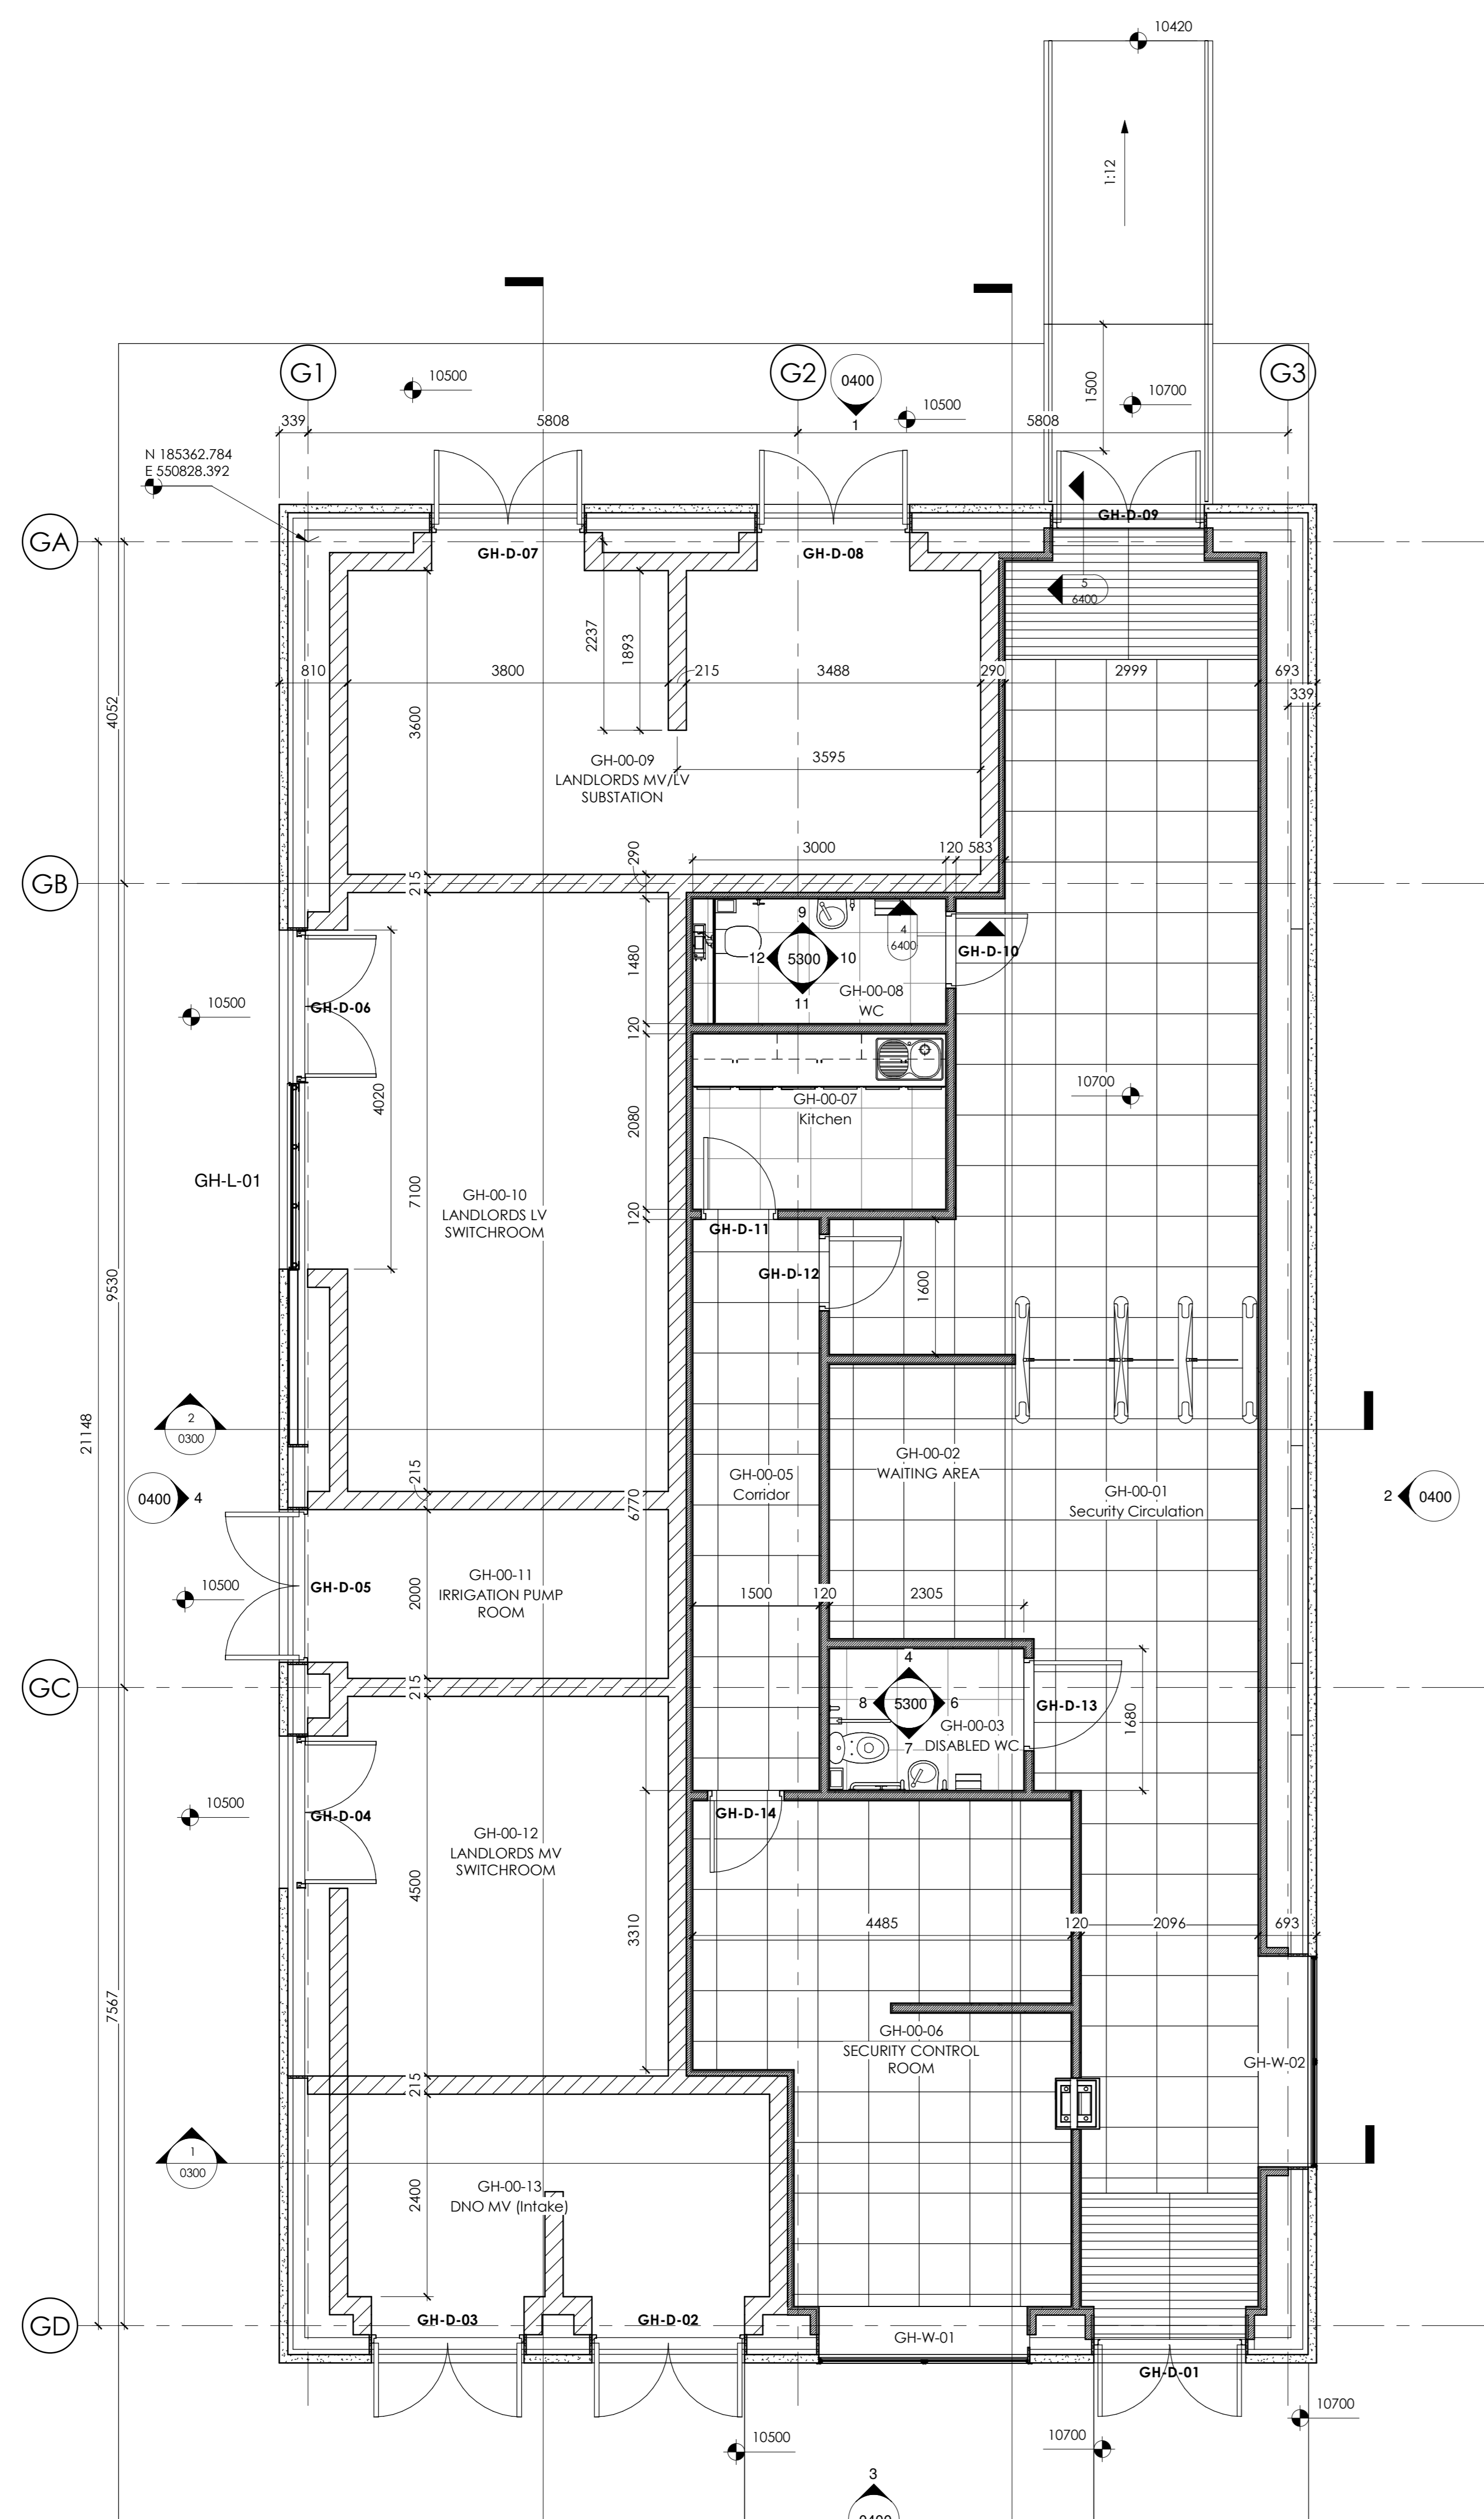


- NOTES:
1. All rights reserved. All drawing and written material appearing herein constitute original and copyright work of ARC:MC Limited and may not be duplicated, used or disclosed without written consent.
 2. All dimensions shown are in millimetres.
 3. This drawing shall be read in conjunction with all specifications and schedules.
 4. All dimensions shall be checked by Contractor prior to any work commencing on site.
 5. The Contractor shall comply with all relevant British standards, regulations, statutory codes of practice, methods of working, and good practice.
 6. Dimensions shall not be taken from this drawing and the contractor shall be responsible for obtaining all dimensions and levels on site for the actual setting out of the works.

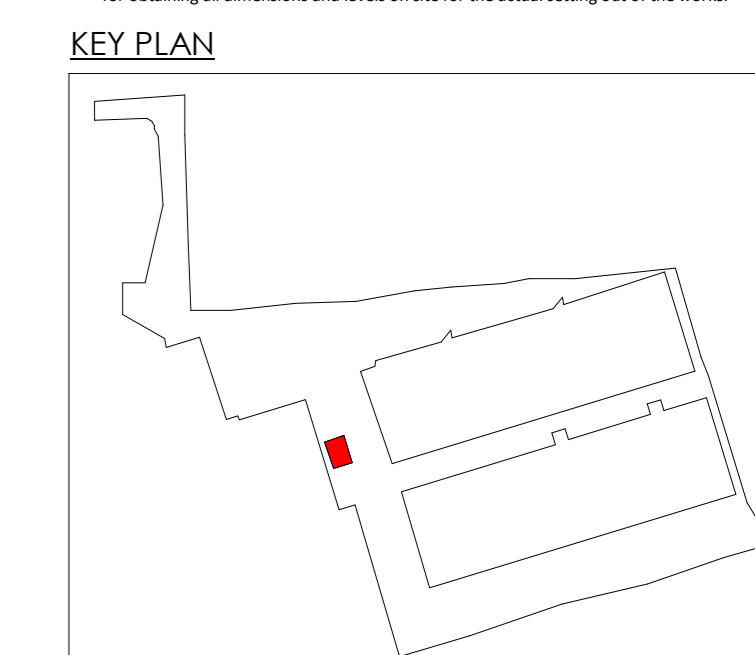

1 GH-00 Ground Floor
1 : 50

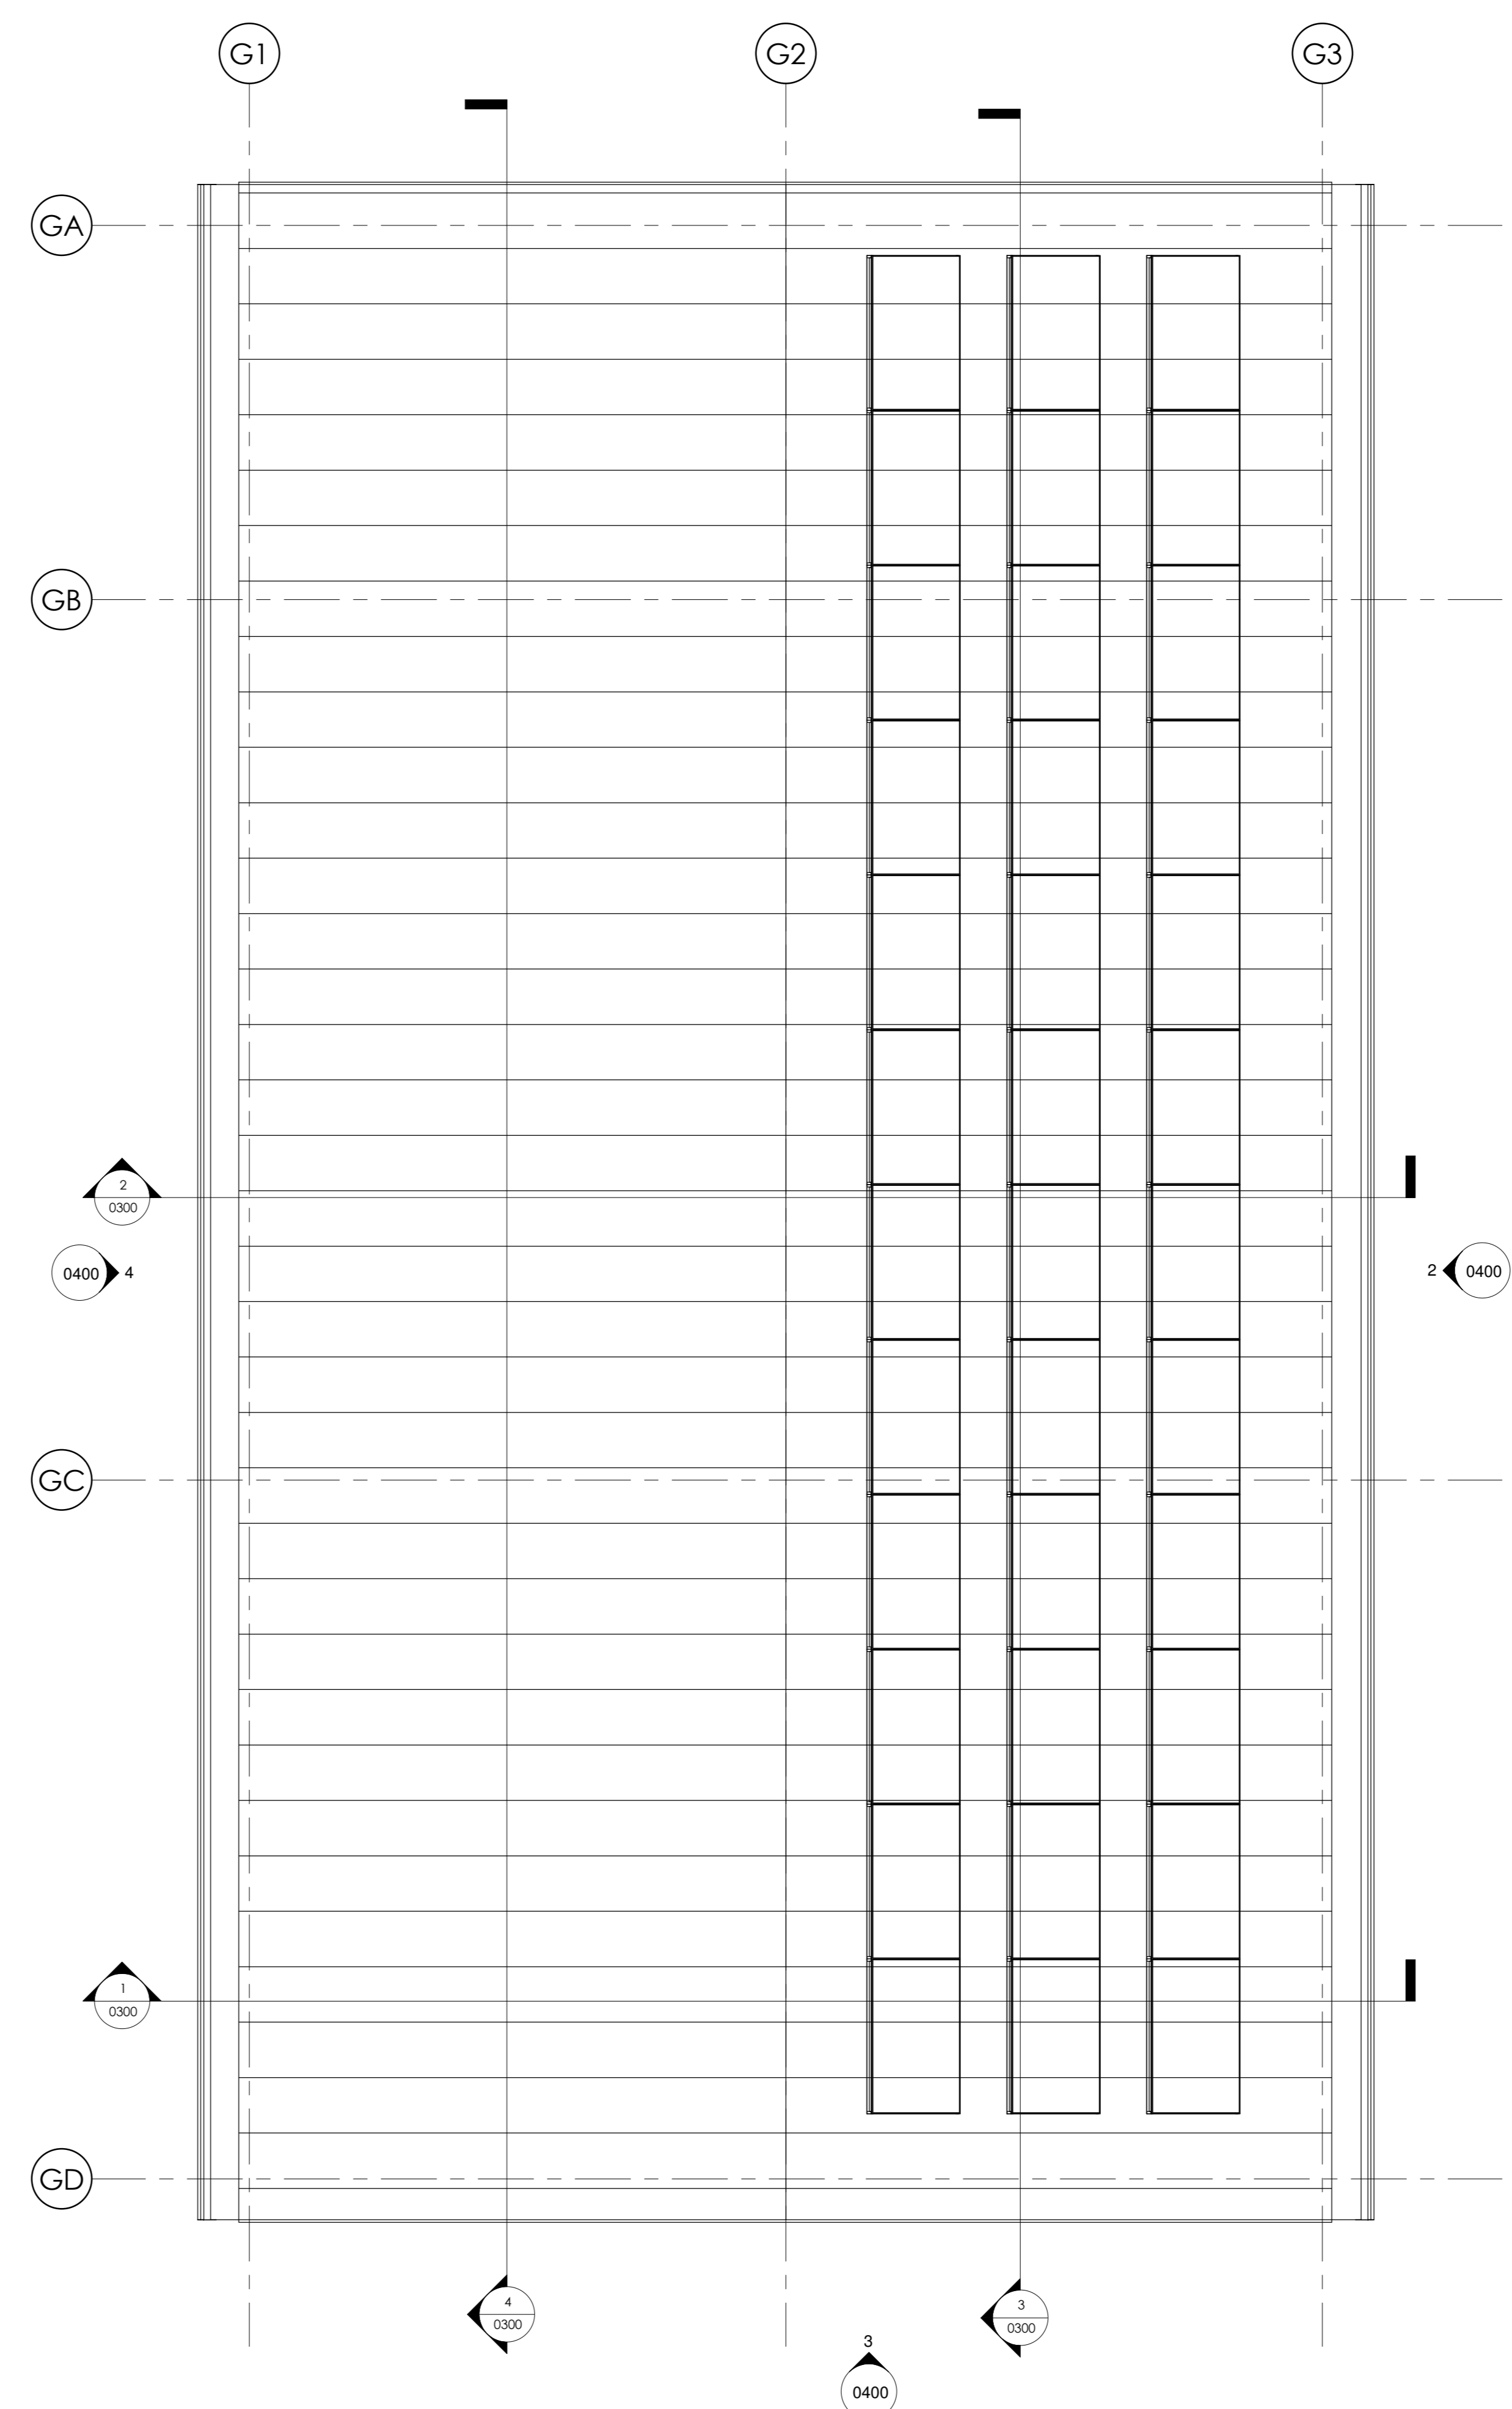

2 GH-RF Roof
1 : 50

REV	DATE	BY	CHK	DESCRIPTION
1	11/01/2018	ARC:MC	ARC:MC	ISSUED FOR CONSTRUCTION
2	11/01/2018	ARC:MC	ARC:MC	ISSUED FOR CONSTRUCTION
3	11/01/2018	ARC:MC	ARC:MC	ISSUED FOR CONSTRUCTION

FOR PLANNING

ARC:MC

MISSION CRITICAL

140-142 St John Street, London EC1V 4UB T 020 34112571

REGISTERED IN ENGLAND / COMPANY REG. NO. 7883297

PROJECT: NTC COMMUNICATIONS DATA CENTRE
LONDON EAST BUSINESS AND TECHNICAL PARK,
YEVREY AVENUE, DAGENHAM
S140 2JG

PROJECT NO: 3109.00
DESCRIPTION: GATEHOUSE - GROUND FLOOR &
ROOF PLAN

SCALE: 1 : 50 (AS SHOWN)

DRAWING NO: PHW-ARC-GH-ZZ-DR-A-0200

REVISION: C

