
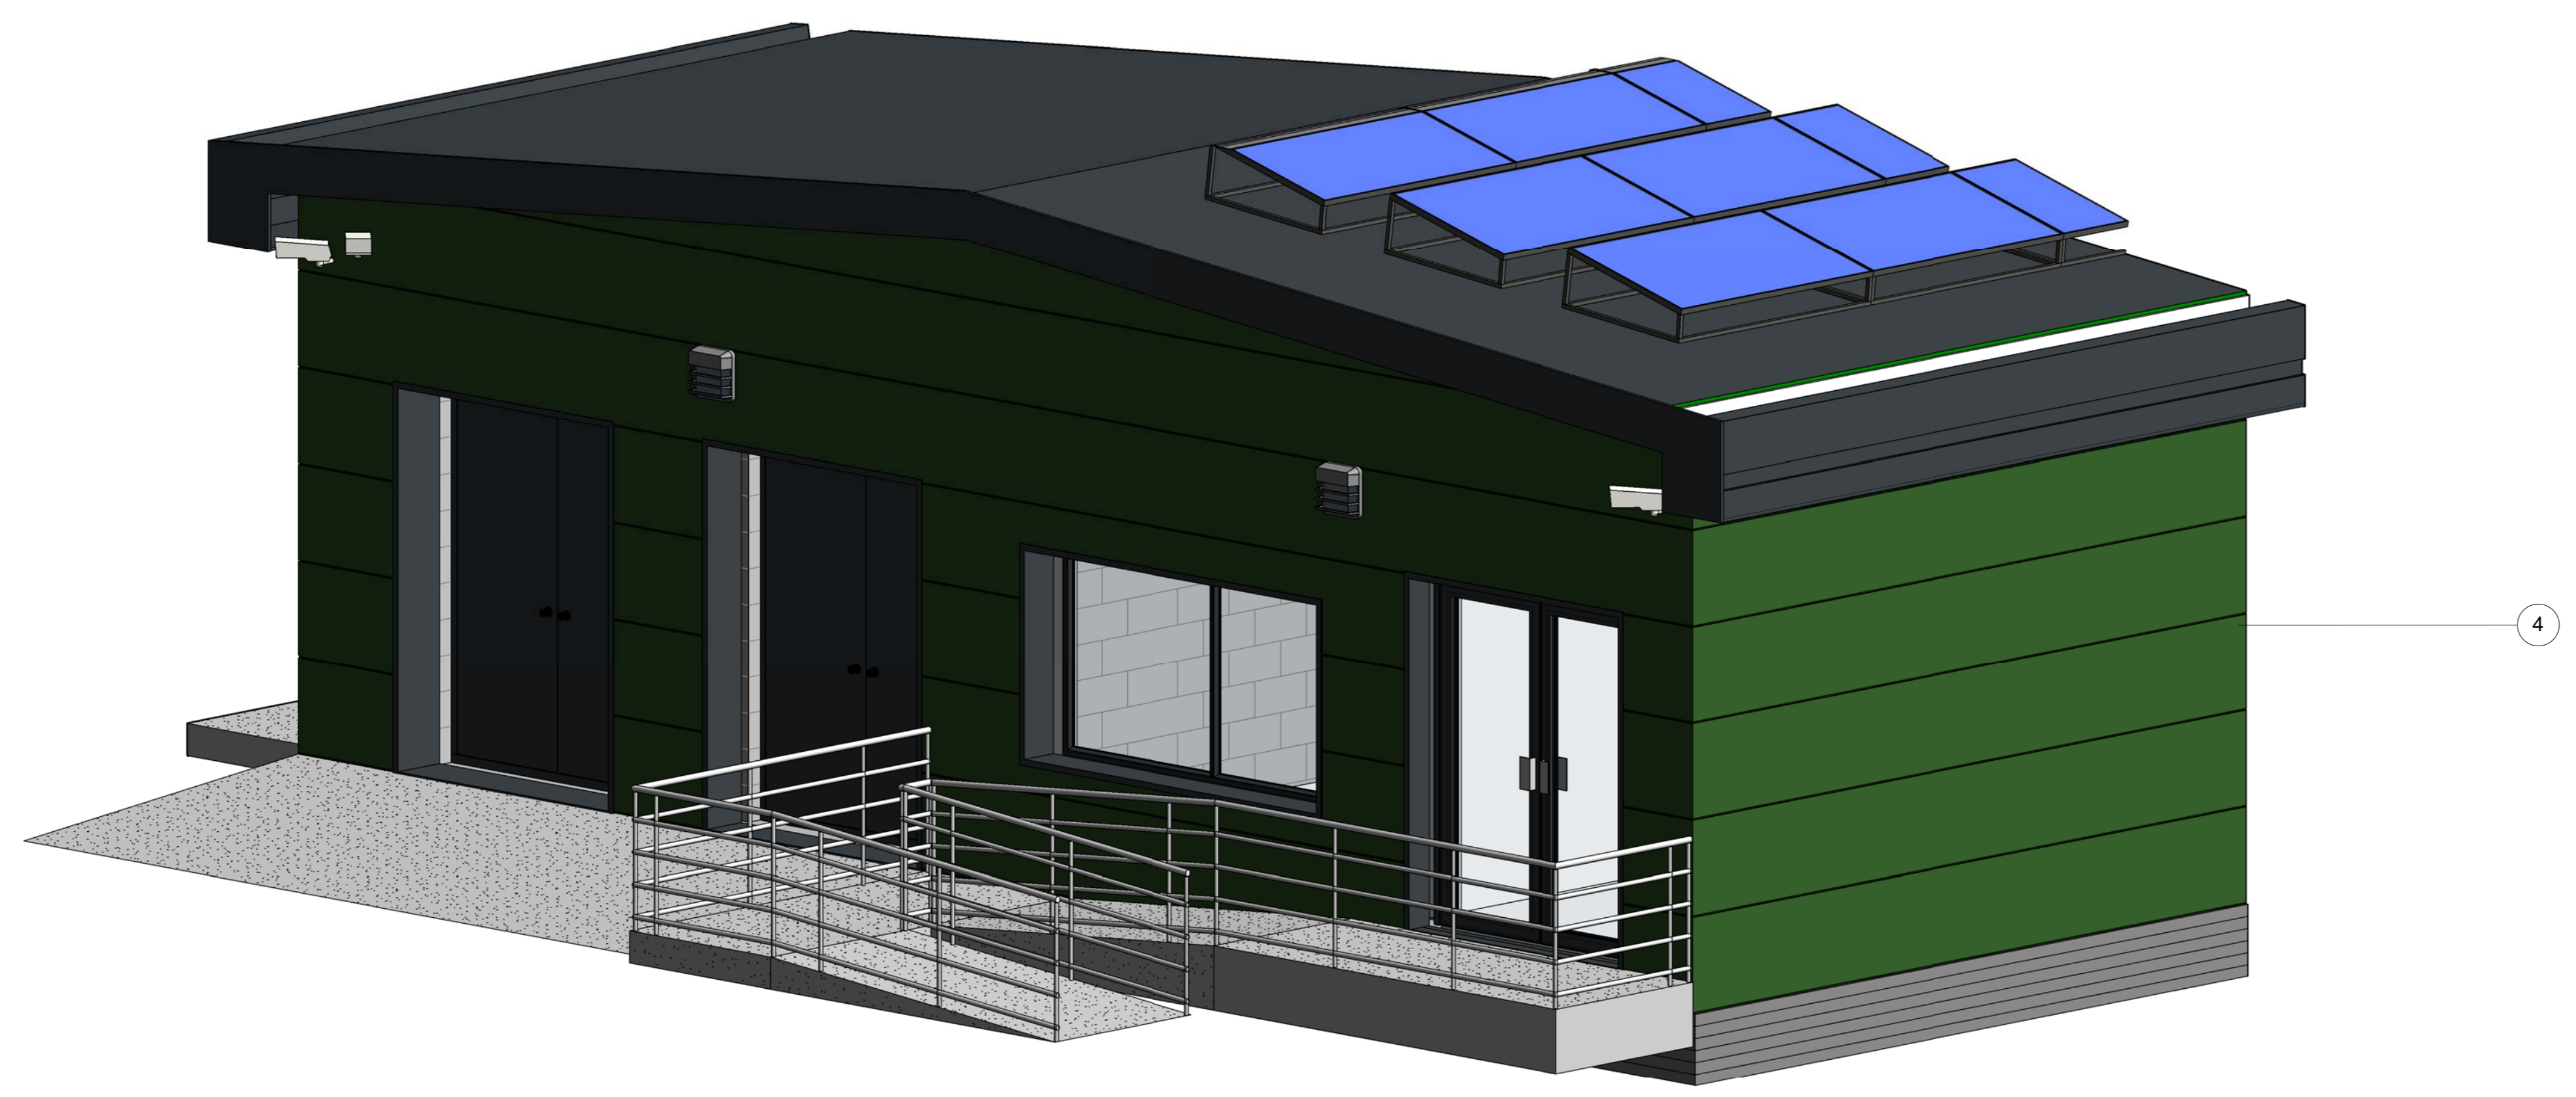
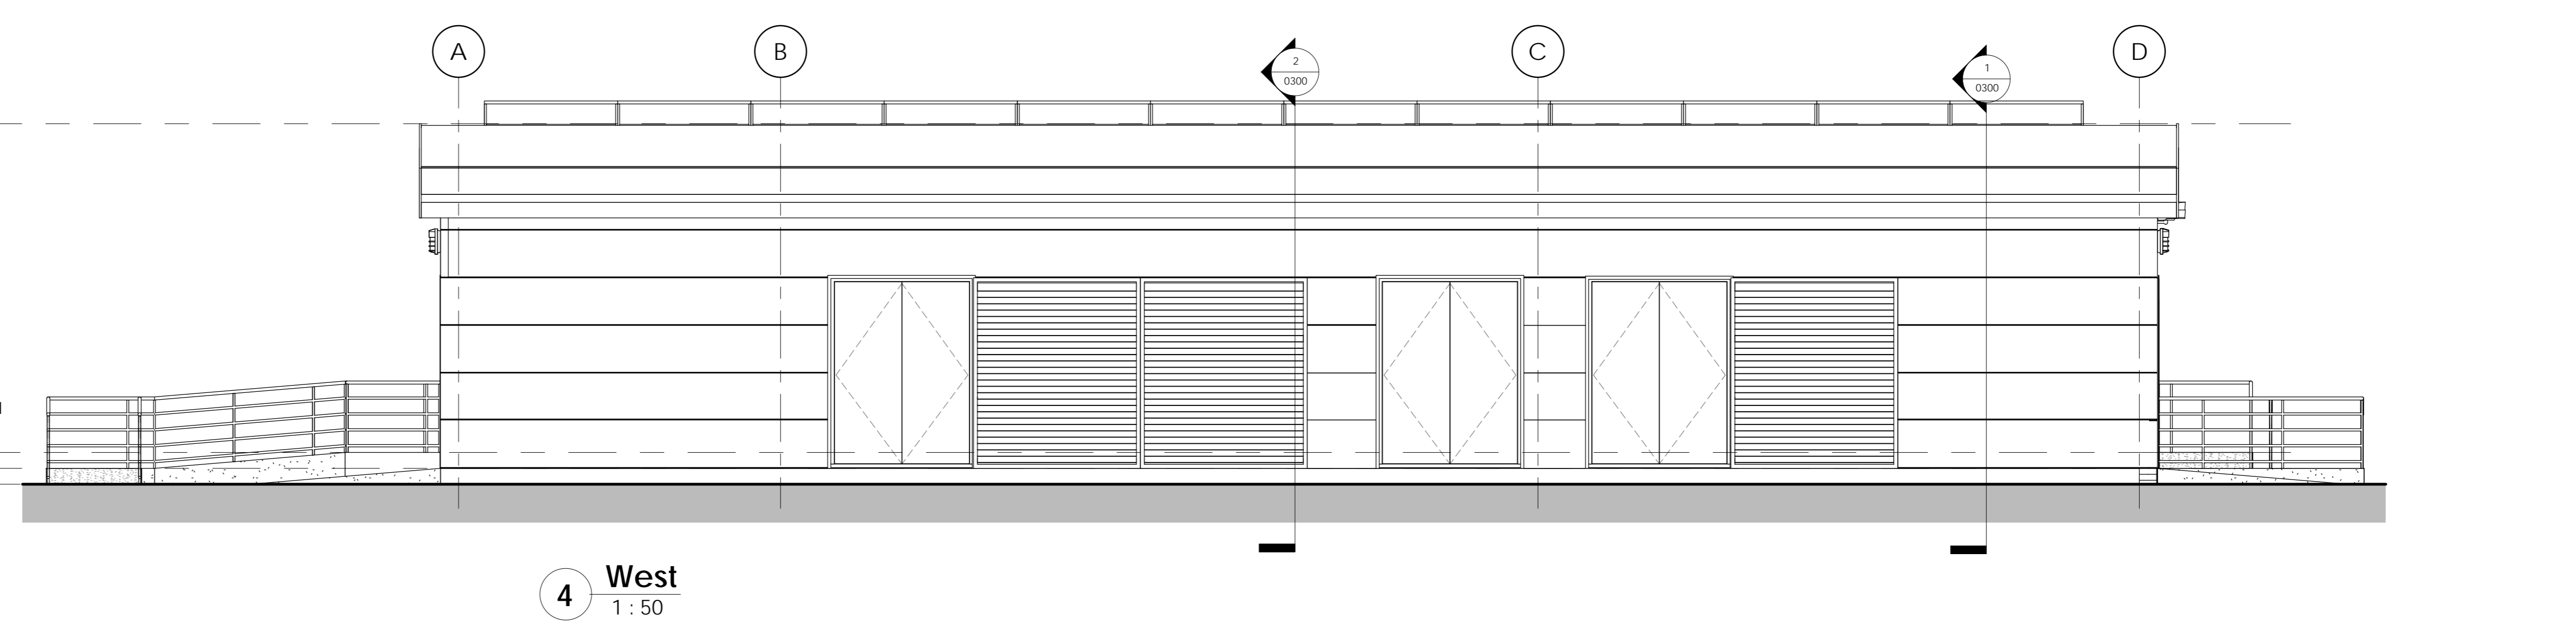
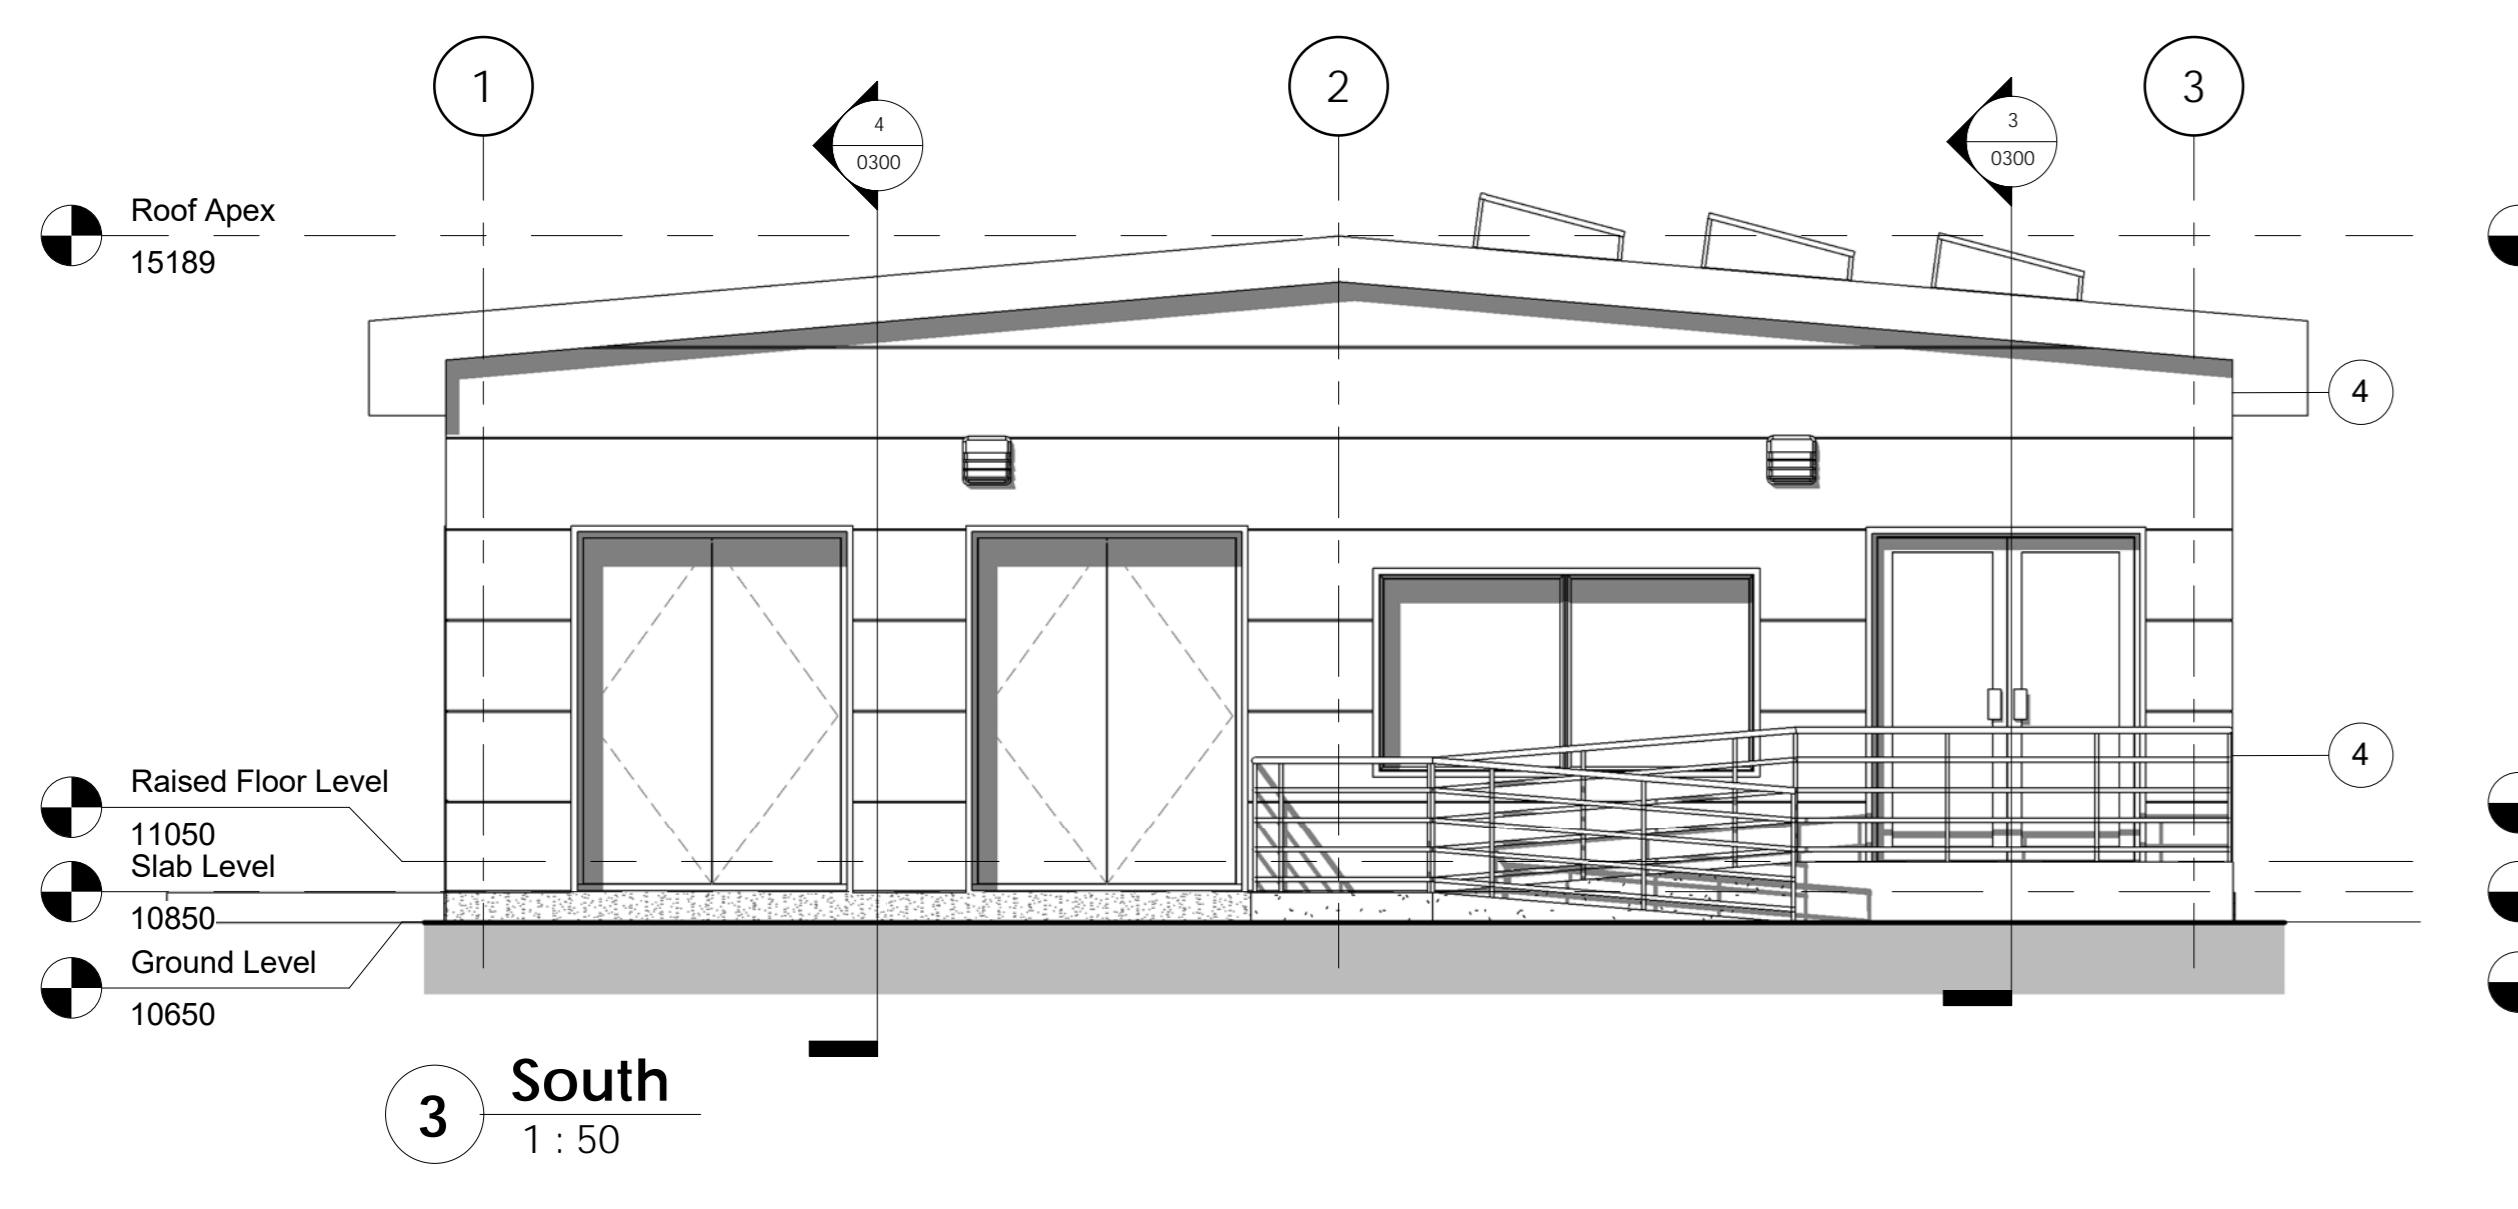
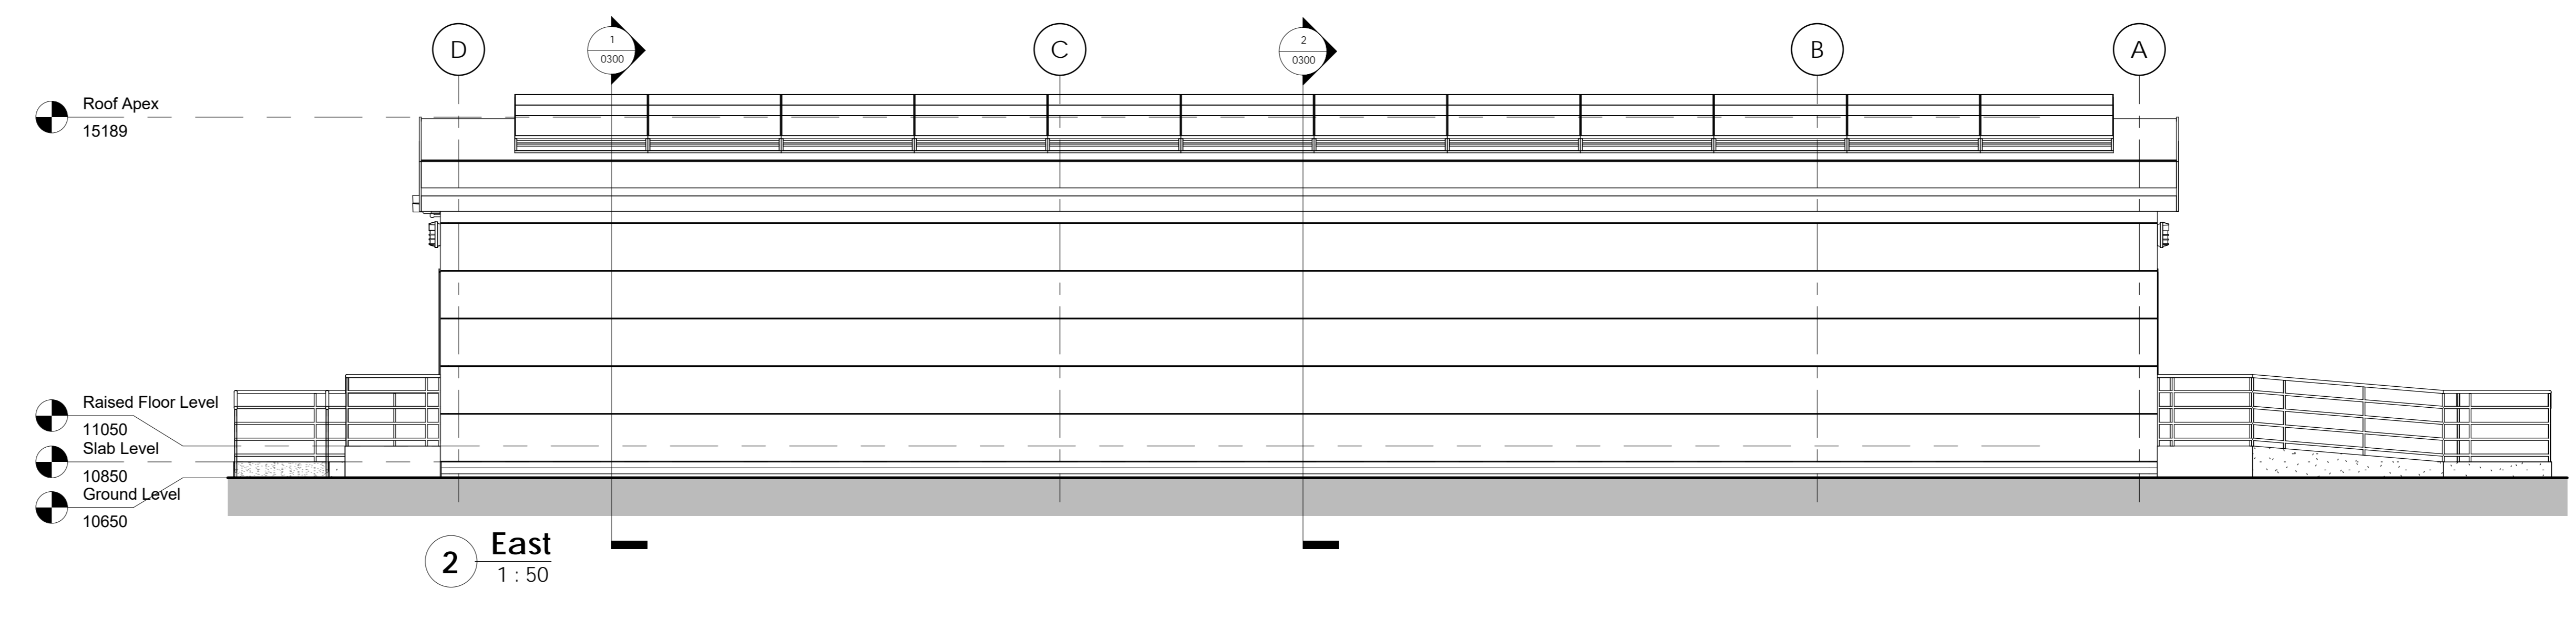
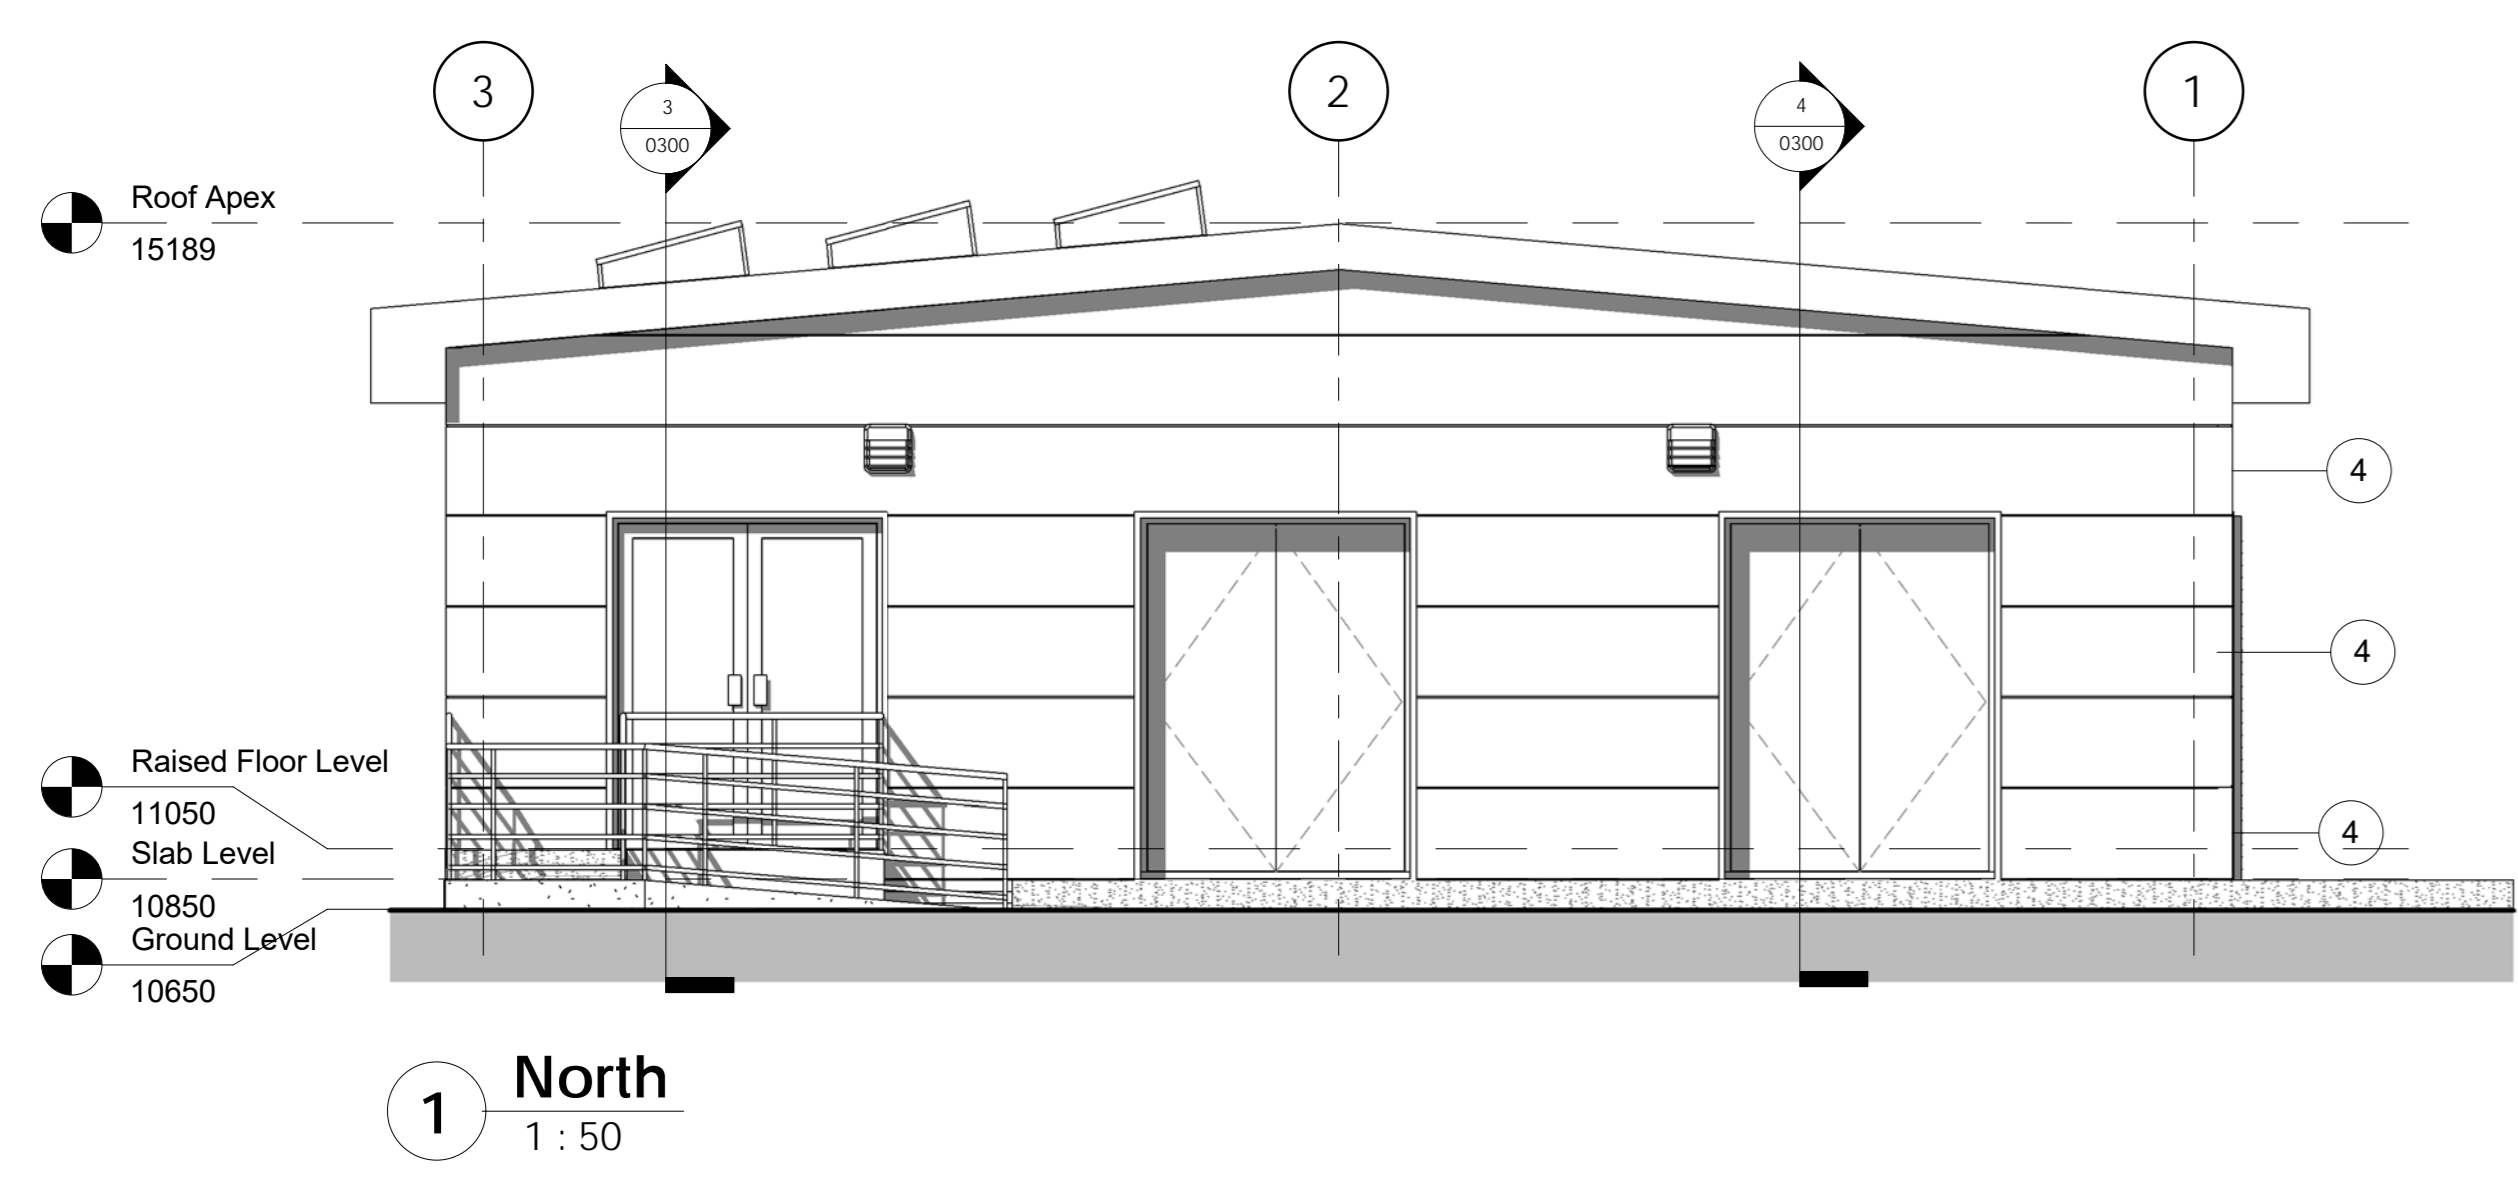


NOTES:  
 1. All heights shown are finished and unless stated otherwise are to the finished surface.  
 2. All dimensions are to the face of the work unless otherwise stated.  
 3. The drawing shall be read in conjunction with all specifications and schedules.  
 4. All dimensions shall be checked and confirmed prior to any work commencing on site.  
 5. The contractor shall be responsible for obtaining all necessary permissions, approvals, consents and permits.  
 6. Dimensions shall be taken from the drawings and the contractor shall be responsible for obtaining all dimensions and levels on site for the actual setting out of the works.

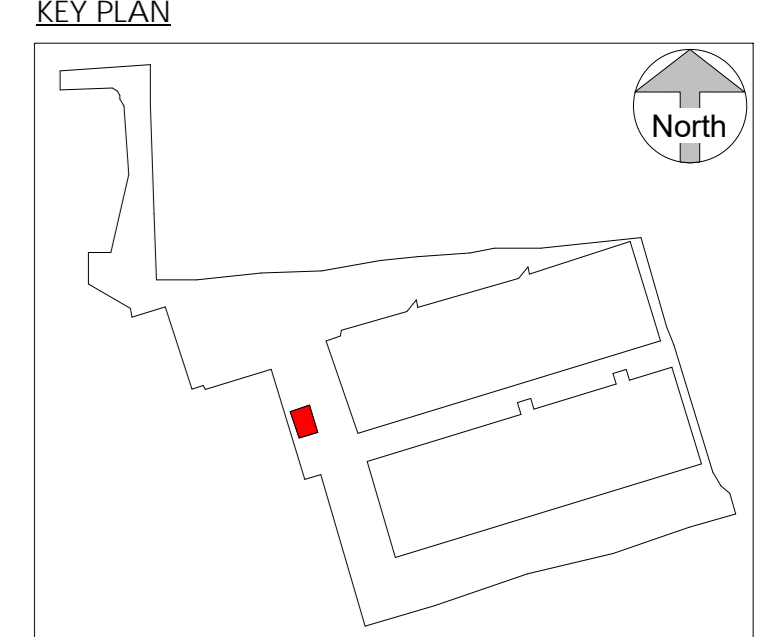

- Materials Legend:**
- 1 - Kingspan AWP Flat Cladding Panel: Colour - XL Forte Olive Green: RAL 100 30 20; BS 12 827
  - 2 - Kingspan AWP Flat Cladding Panel: Colour - XL Forte Khaki Green: RAL 100 60 20; BS 12 827
  - 3 - Kingspan AWP Flat Cladding Panel: Colour - XL Forte Willow Green: RAL 100 80 20; BS 12 827
  - 4 - Kingspan AWP Flat Cladding Panel: Colour - XL Forte Leaf Green: RAL 6007
  - 5 - Kingspan AWP Micro-Rib Cladding Panel: Colour Onyx: RAL 7016
  - 6 - Kingspan Trapezoidal Panel: Colour - XL Forte Leaf Green: RAL 6007
  - 7 - Benchmark Hook on Cassette Mesh Panel: Colour Onyx: RAL 7016
  - 8 - Biotech External Living Wall
  - 9 - Metal louvre screen: Colour Onyx: RAL 7016
  - 10 - Door Frame: Colour Onyx: RAL 7016
  - 11 - Window Frame: Colour Onyx: RAL 7016
  - 12 - Brise Soleil: Colour Onyx: RAL 7016

FOR PLANNING

**ARC:MC**

MISSION CRITICAL

140-142 St John Street, London EC1V 4JB | 020 34112971

REGISTERED IN ENGLAND COMPANY REG. NO. 7083244

NO.	DESCRIPTION	DATE	BY	CHKD
1	ISSUED FOR PERMIT APPLICATION	10/10/2024	PHW	ARC
2	ISSUED FOR PERMIT APPLICATION	10/10/2024	PHW	ARC
3	ISSUED FOR PERMIT APPLICATION	10/10/2024	PHW	ARC

PROJECT: NTC COMMUNICATIONS DATA CENTRE (ORNDORF AND BUSINESS AND TECHNICAL PARK, WENTWORTH AVENUE, DAGENHAM, BRISTOL 20)

PROJECT NO: 3109.00

DESCRIPTION: GATEHOUSE - ELEVATIONS

SCALE: As indicated @ A0

DRAWING NO: PHW-ARC-GH-ZZ-DR-A-0400

REVISION:

