


NOTES:  
 1. All rights reserved. All drawings and written material appearing herein constitute original and unpublished works of ARC:MC Limited and may not be duplicated, used or disclosed without written consent.  
 2. All dimensions shown are in millimetres.  
 3. This drawing shall be read in conjunction with all Specifications and schedules.  
 4. All dimensions shall be checked by Contractor prior to any works commencing on site.  
 5. The contractor shall fully comply with all relevant British standards, regulations, standard codes of practice, methods of working, and good practice.  
 6. Dimensions shall not be scaled from the drawing and the contractor shall be responsible for obtaining all dimensions and levels on site for the actual setting out of the works.



1 Phase 1- Building Visual 1  
1:1



2 Phase 1 - Building Visual 2  
1:1

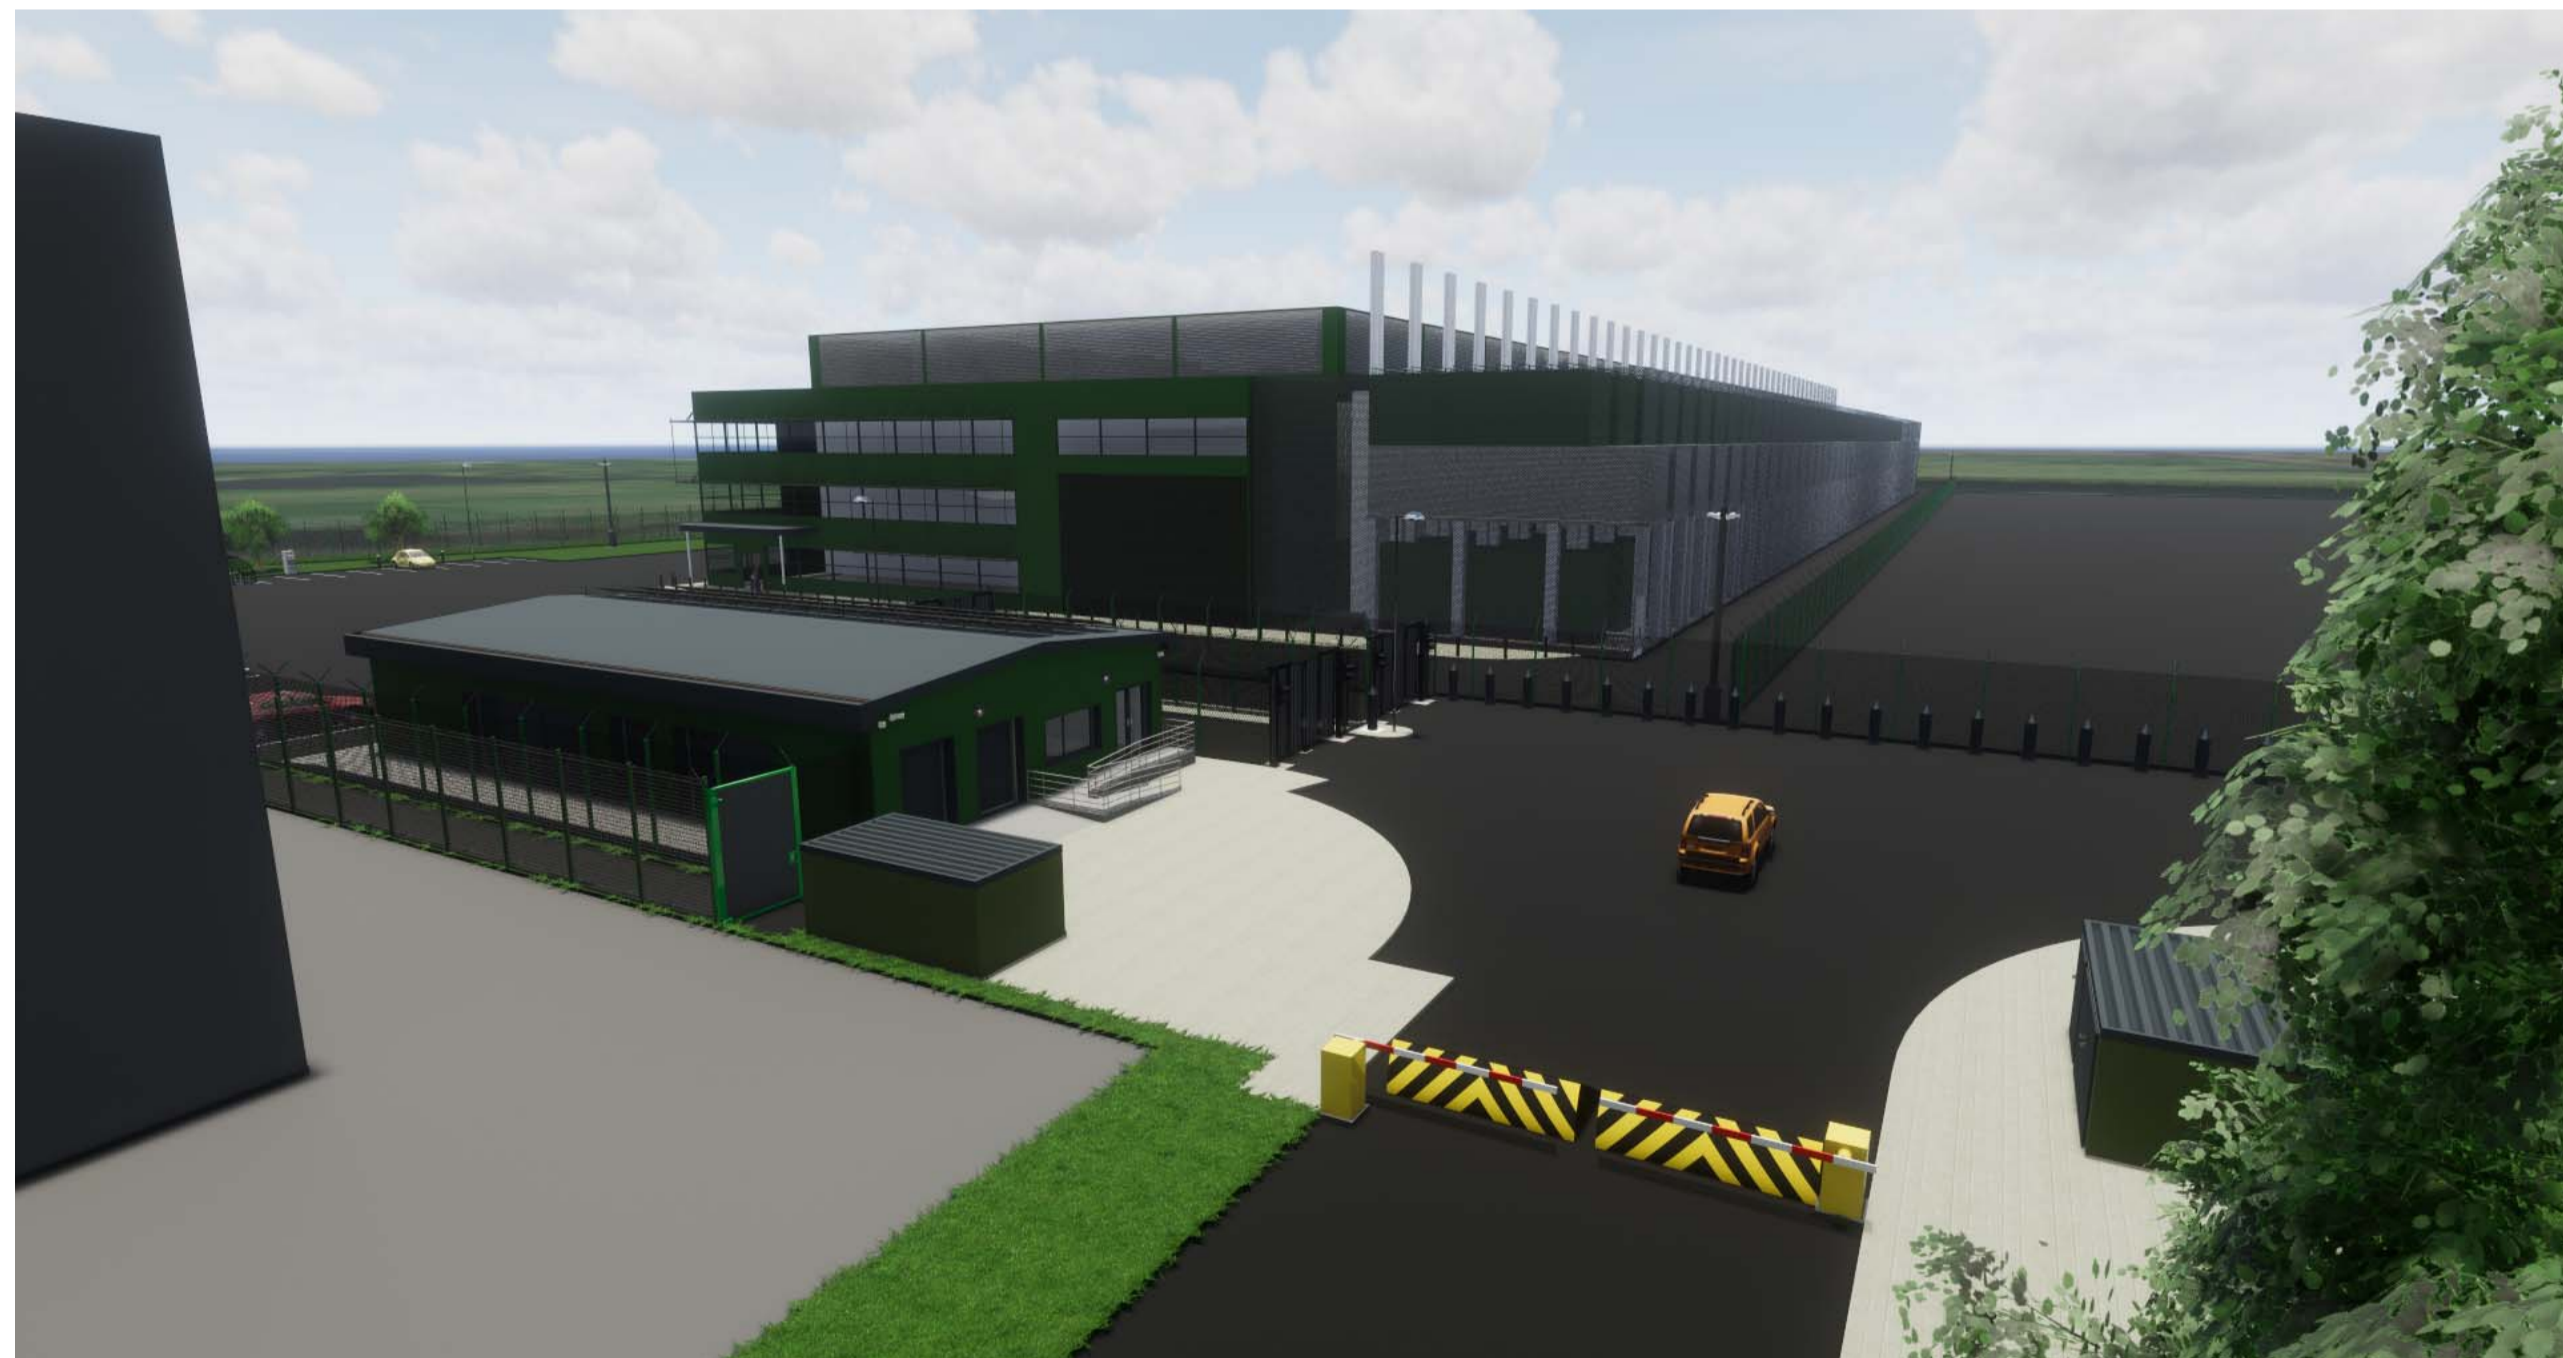

3 Phase 1 - Building Visual 3  
1:1



4 Phase 1 - Building Visual 4  
1:1

REV.	DATE	ISSUE	MB	MB
A	20/01/2018	MATERIALS UPDATED TO REFLECT DISCUSSIONS WITH COUNCIL	MB	MB
#	17/01/2018	ISSUED FOR PLANNING	MB	JW

FOR PLANNING

**ARC:MC**

MISSION CRITICAL  
 140-142 St John Street, London EC1V 4UB T 020 34112571  
 REGISTERED IN ENGLAND - COMPANY REG. No. 7083299

CLIENT:

PROJECT: NIT COMMUNICATIONS CORPORATION  
 LONDON EAST BUSINESS AND TECHNICAL PARK,  
 YEW TREE AVENUE, DAGENHAM,  
 BROWN TYS  
 PROJECT NO.: 3109-00  
 DESCRIPTION: Phase 1 - Model Visuals

SCALE: 1:1 @ A1  
 DRAWING No: PHW-ARC-SP-SS-DR-A-0900 REVISION: A