



- NOTES :
1. All rights reserved. All drawings and written material appearing herein constitute original and unpublished works of ARC:MC Limited may not be duplicated, used or disclosed without written consent.
 2. All dimensions shown are in millimetres.
 3. This drawing shall be read in conjunction with all Specifications and schedules.
 4. All dimensions shall be checked by Contractor prior to any works commencing on site.
 5. The contractor shall fully comply with all relevant British standards, regulations, standard codes of practice, methods of working, and good practice.
 6. Dimensions shall not be scaled from the drawing and the contractor shall be responsible for obtaining all dimensions and levels on site for the actual setting out of the works.

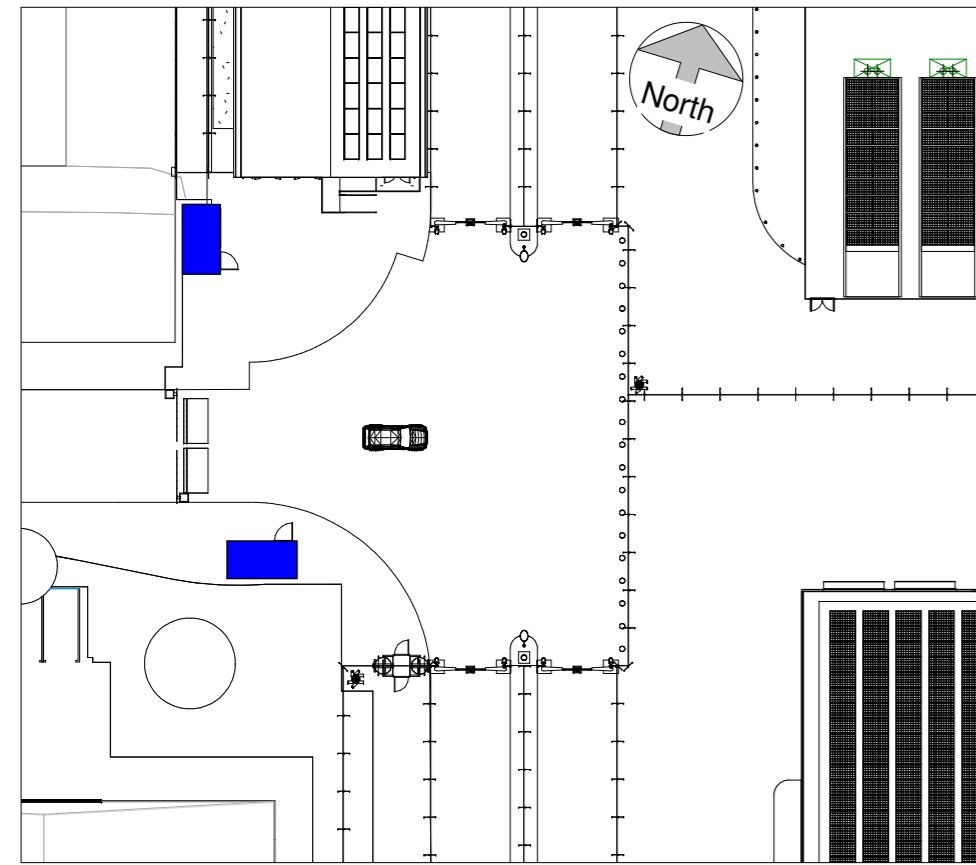


1 Location Plan - Bin Store
1 : 500



2 Bin Store Elevation
1 : 50

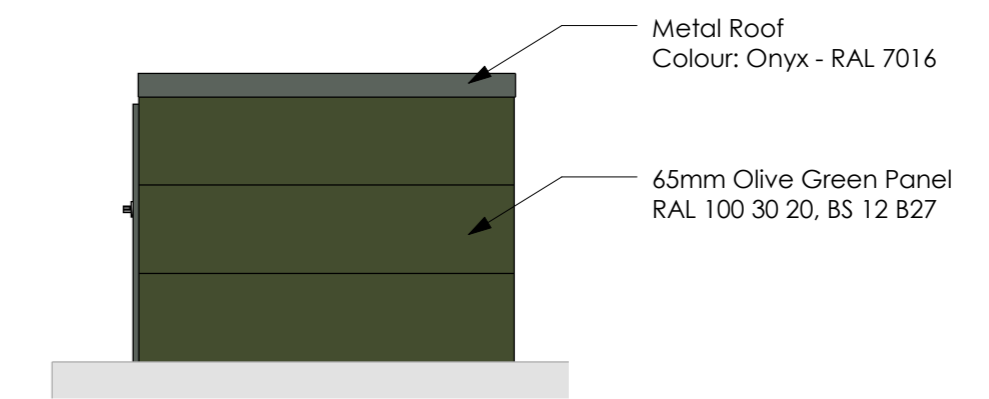


3 Bin Store Elevation 2
1 : 50

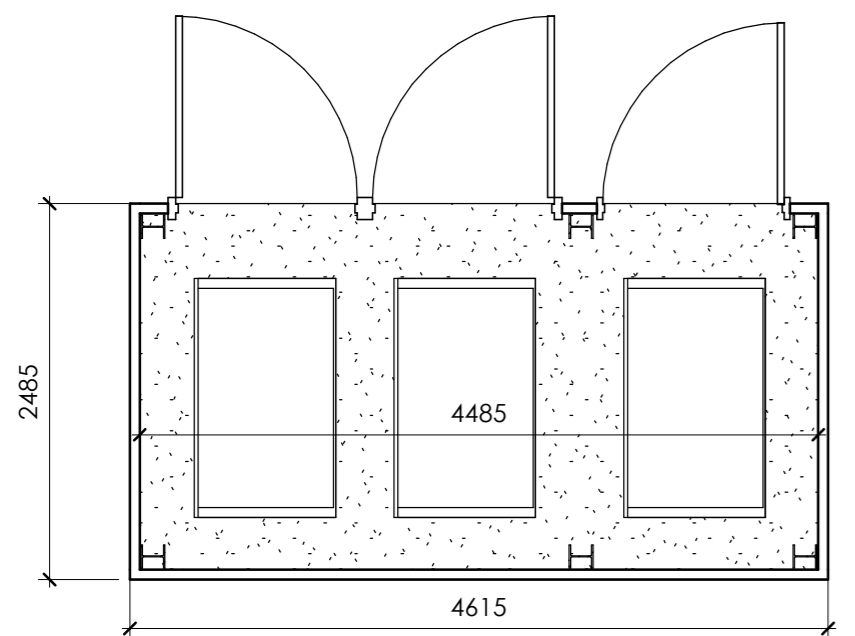

4 Bin Store Plan
1 : 50

SCALE 1:50

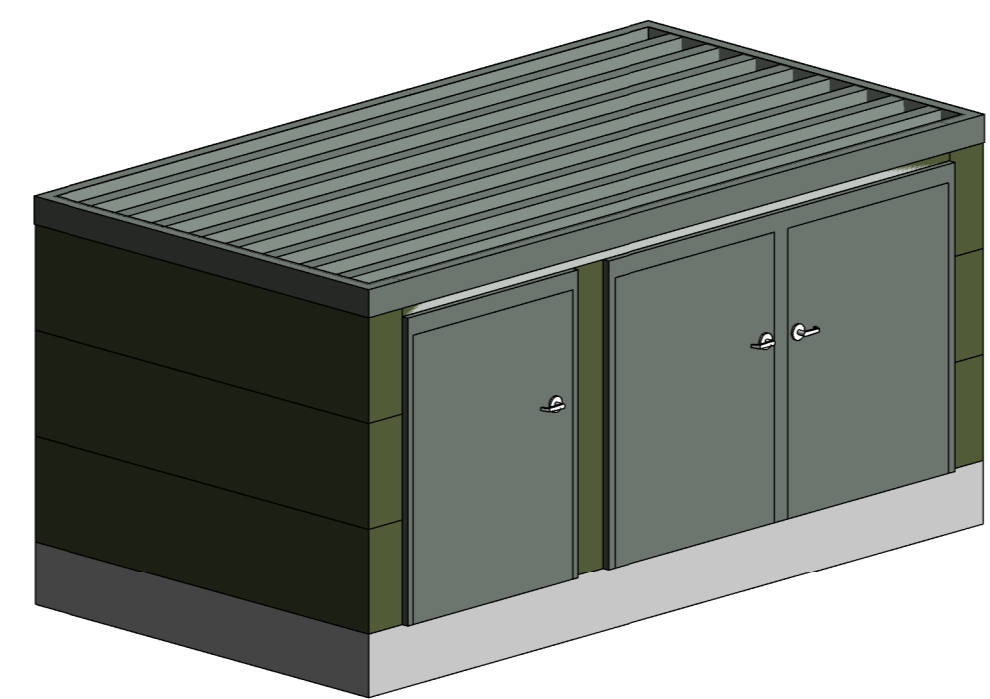

5 Bin Store Axonometric

A	17/01/2018	ISSUED FOR PLANNING	MB	PF
#	12/01/2018	ISSUED FOR COMMENT	PF	MB
REV.	DATE	ISSUE	BY	CH

FOR PLANNING

ARC:MC

MISSION CRITICAL

140-142 St. John Street, London EC1V 4UB T 020 34112571

REGISTERED IN ENGLAND : COMPANY REG. No. 7083299

CLIENT :

PROJECT : NTT COMMUNICATIONS CORPORATION
LONDON EAST BUSINESS AND TECHNICAL PARK,
YEW TREE AVENUE, DAGENHAM,
RM10 7XS

PROJECT NO : 3109.00
DESCRIPTION : BIN STORE

SCALE : As indicated @ A2

DRAWING No : PHW-ARC-SP-ZZ-DR-A-0201 A

REVISION :