



- NOTES :
1. All rights reserved. All drawings and written material appearing herein constitute original and unpublished works of ARC:MC Limited may not be duplicated, used or disclosed without written consent.
 2. All dimensions shown are in millimetres.
 3. This drawing shall be read in conjunction with all Specifications and schedules.
 4. All dimensions shall be checked by Contractor prior to any works commencing on site.
 5. The contractor shall fully comply with all relevant british standards, regulations, standard codes of practice, methods of working, and good practice.
 6. Dimensions shall not be scaled from the drawing and the contractor shall be responsible for obtaining all dimensions and levels on site for the actual setting out of the works.

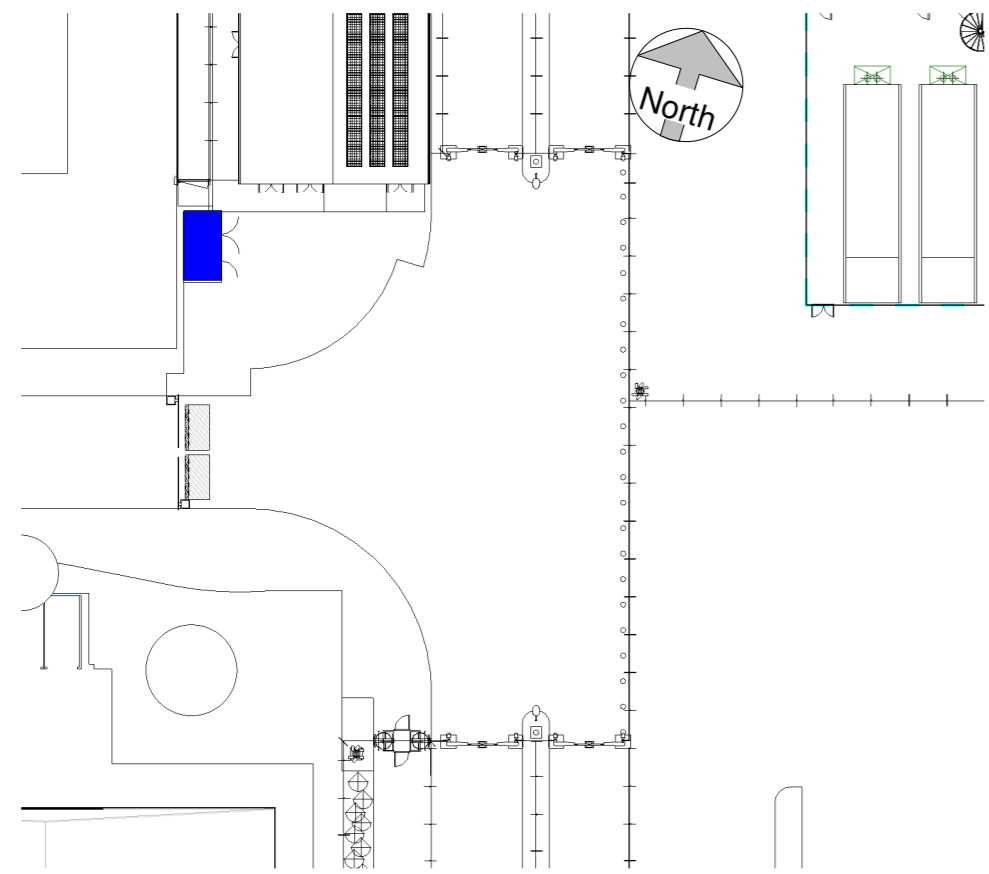


1 Location Plan - Bin Store
1 : 500

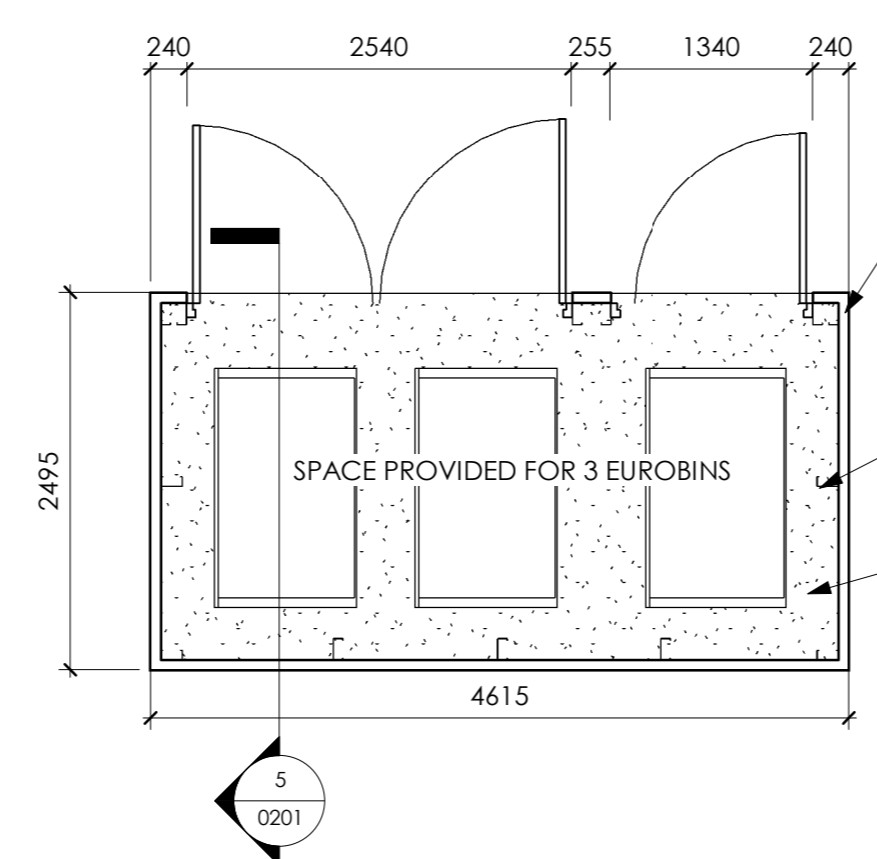


2 Bin Store Plan
1 : 50


- BIN STORE TO BE CLAD WITH 70mm KINGSPAN AWP PANEL FIXED TO FRAMING AS PER CONTRACTOR DESIGN PANELS TO MATCH GATEHOUSE - LEAF GREEN (RAL 6002)
- STEELWORK TO CONTRACTORS DESIGN
- BIN STORE CONCRETE SLAB TO BE LEVEL. REFER TO CAPITA INFORMATION FOR PROPOSED LEVELS

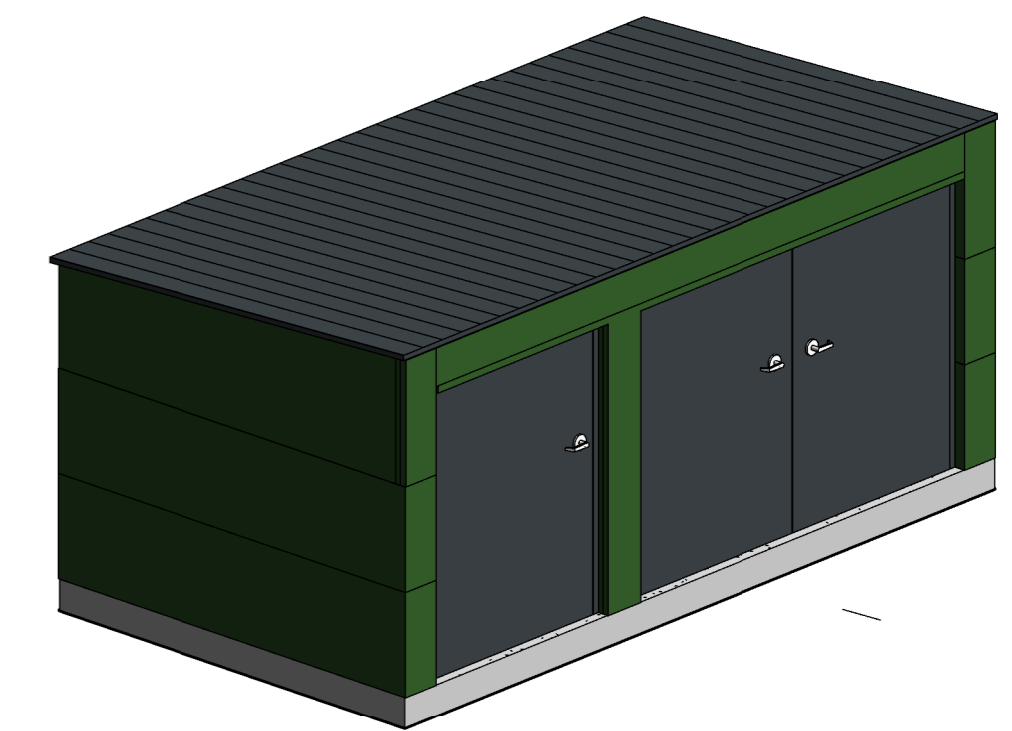


6 Bin Store Axonometric

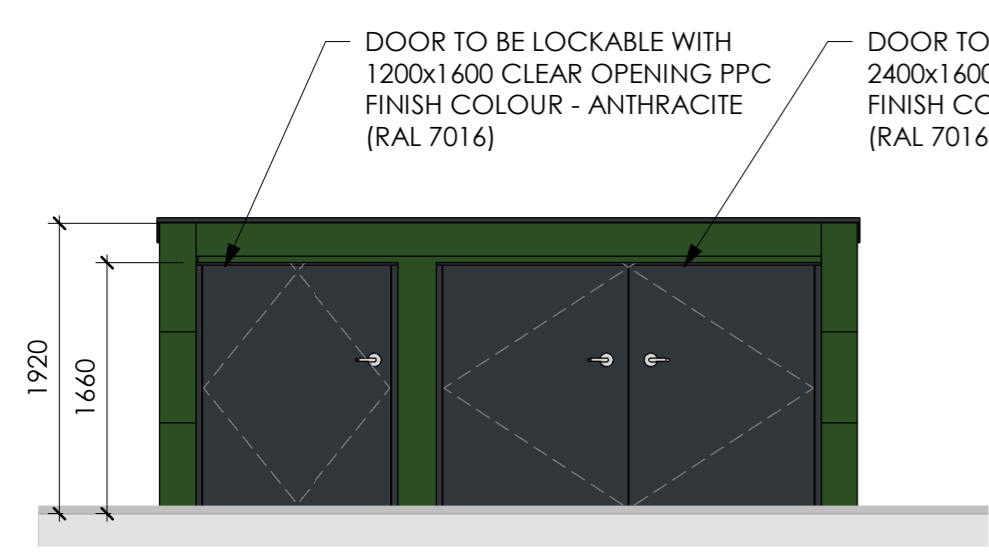

3 Bin Store Elevation
1 : 50

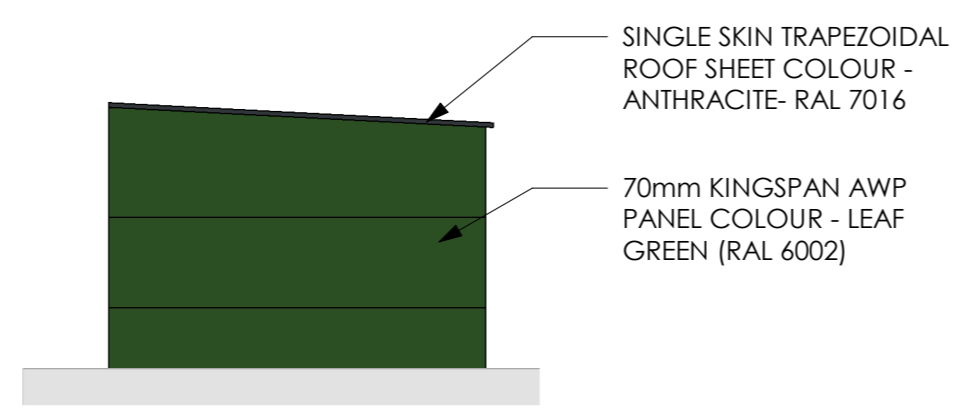

4 Bin Store Elevation 2
1 : 50

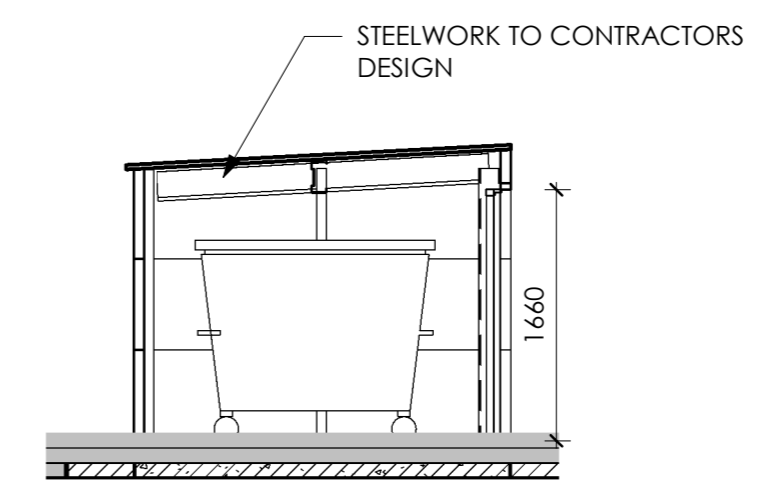

5 Bin Store Section
1 : 50

- DOOR TO BE LOCKABLE WITH 1200x1600 CLEAR OPENING PPC FINISH COLOUR - ANTHRACITE (RAL 7016)
- DOOR TO BE LOCKABLE WITH 2400x1600 CLEAR OPENING PPC FINISH COLOUR - ANTHRACITE (RAL 7016)

- SINGLE SKIN TRAPEZOIDAL ROOF SHEET COLOUR - ANTHRACITE- RAL 7016
- 70mm KINGSPAN AWP PANEL COLOUR - LEAF GREEN (RAL 6002)

B	03/04/2018	NORTH CAR PARK UPDATE	MJB	PF
A	17/01/2018	ISSUED FOR PLANNING	MB	PF
#	12/01/2018	ISSUED FOR COMMENT	PF	MB
REV.	DATE	ISSUE	BY	CH

FOR PLANNING

ARC:MC

MISSION CRITICA

140-142 St. John Street, London EC1V 4UB T 020 34112571

REGISTERED IN ENGLAND : COMPANY REG. No. 7083299


CLIENT :

PROJECT : NTT COMMUNICATIONS CORPORATION
LONDON EAST BUSINESS AND TECHNICAL PARK,
YEW TREE AVENUE, DAGENHAM,
RM10 7XS

PROJECT NO : 3109.00

DESCRIPTION : BIN STORE

SCALE : As indicated @ A2

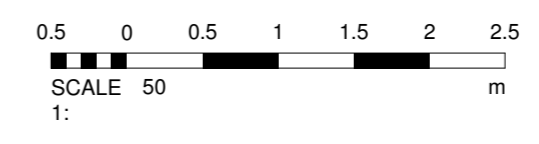

DRAWING NO : PHW-ARC-BS-ZZ-DR-A-0201

REVISION : B