

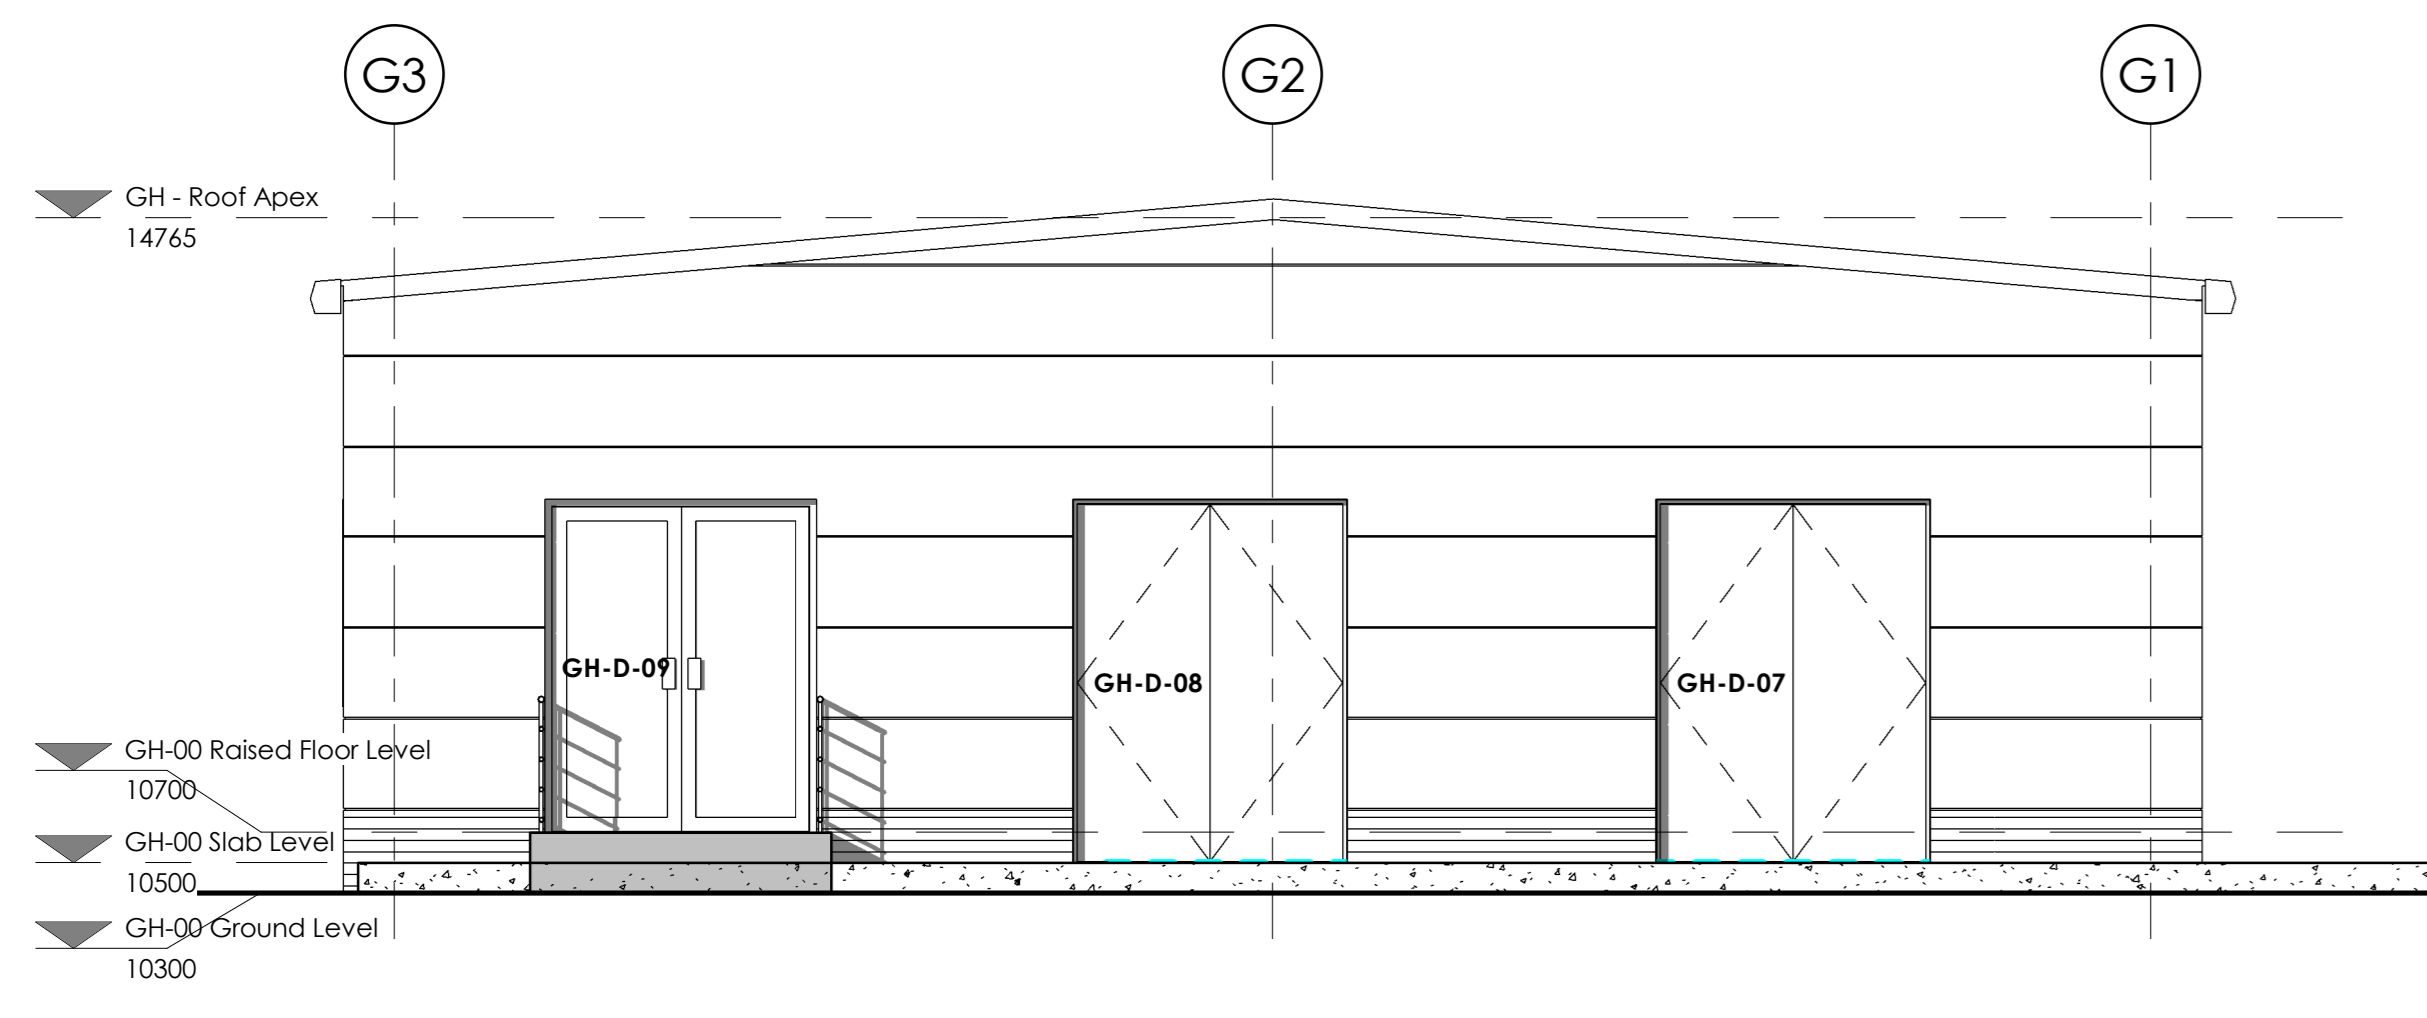


NOTES:


1. All rights reserved. All drawings and written material appearing herein constitute original and copyright works of ARC:MC Limited and are not to be distributed, used or disclosed without written consent.
2. All dimensions shown are in millimetres.
3. This drawing should be read in conjunction with all specifications and schedules.
4. All dimensions shall be checked by Contractor prior to any works commencing on site.
5. The Contractor shall comply with all relevant British standards, regulations, statutory codes of practice, methods of working, and good practice.
6. Dimensions that are not based from the drawing and the contractor shall be responsible for obtaining all dimensions and levels on site for the actual setting out of the works.

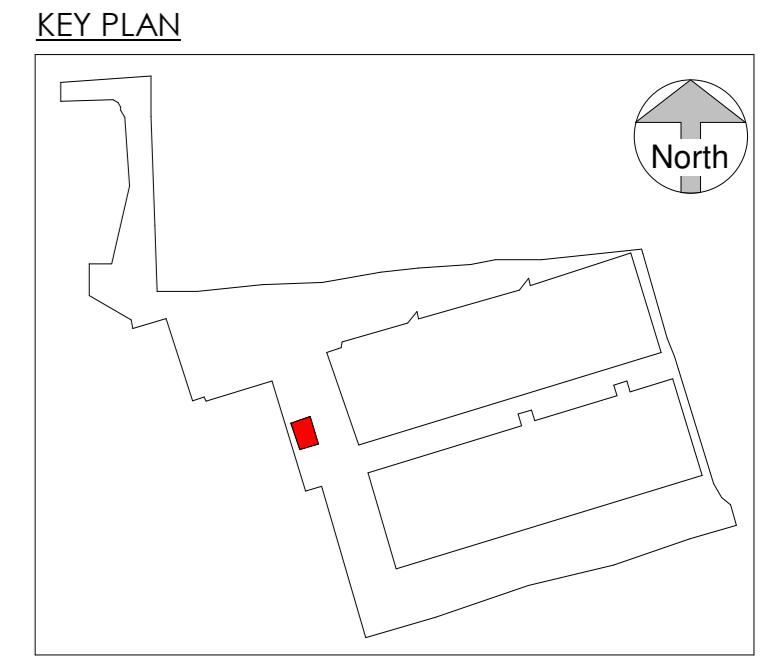


1 North  
1 : 50

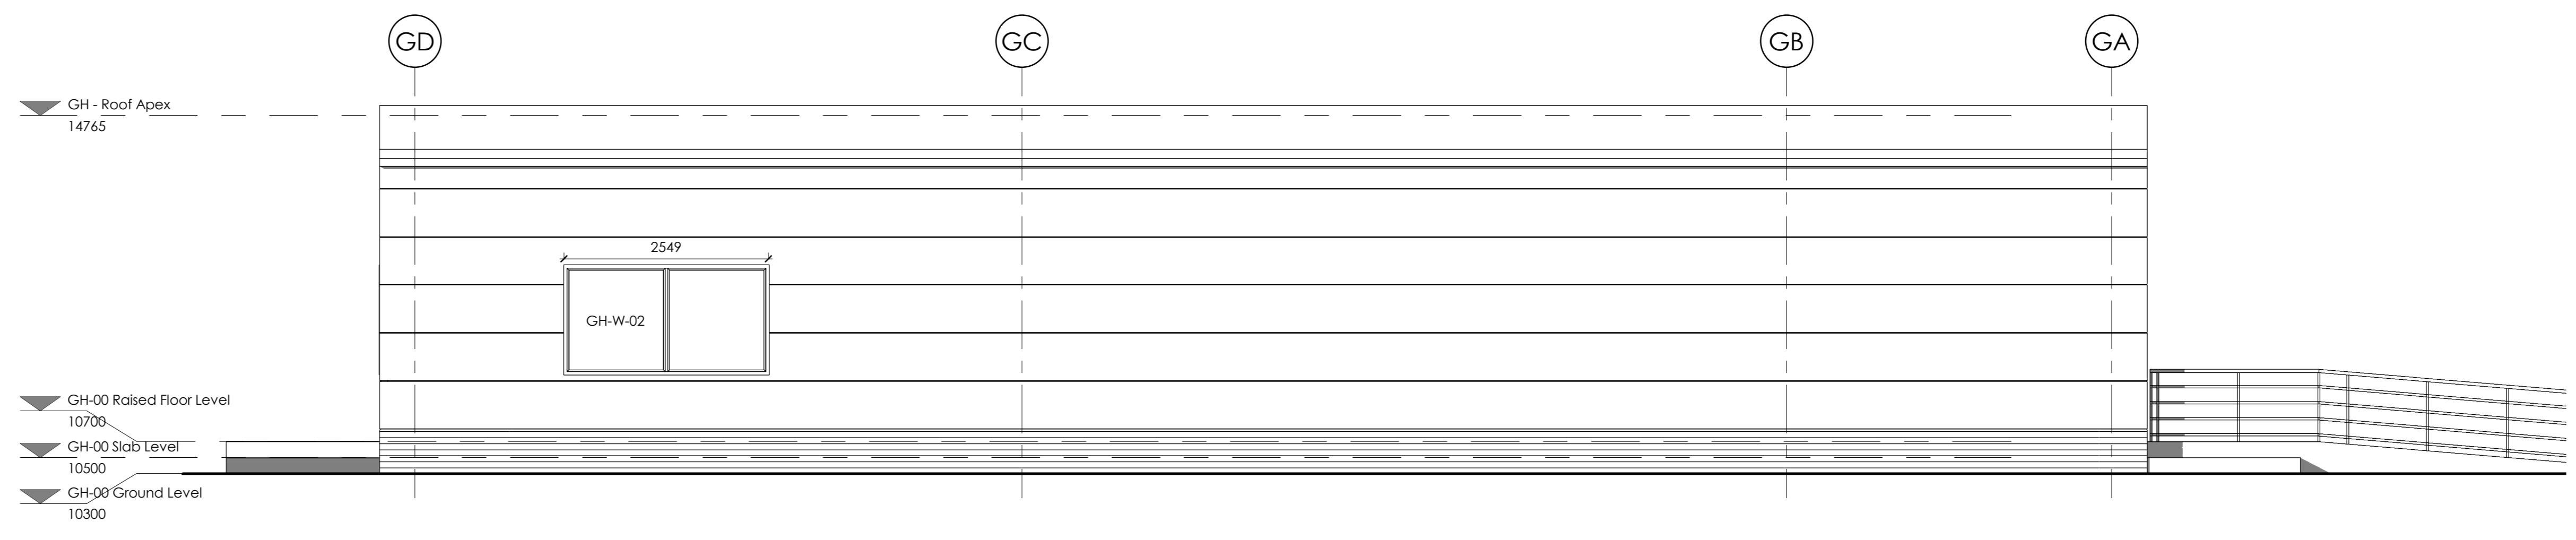


2 East  
1 : 50

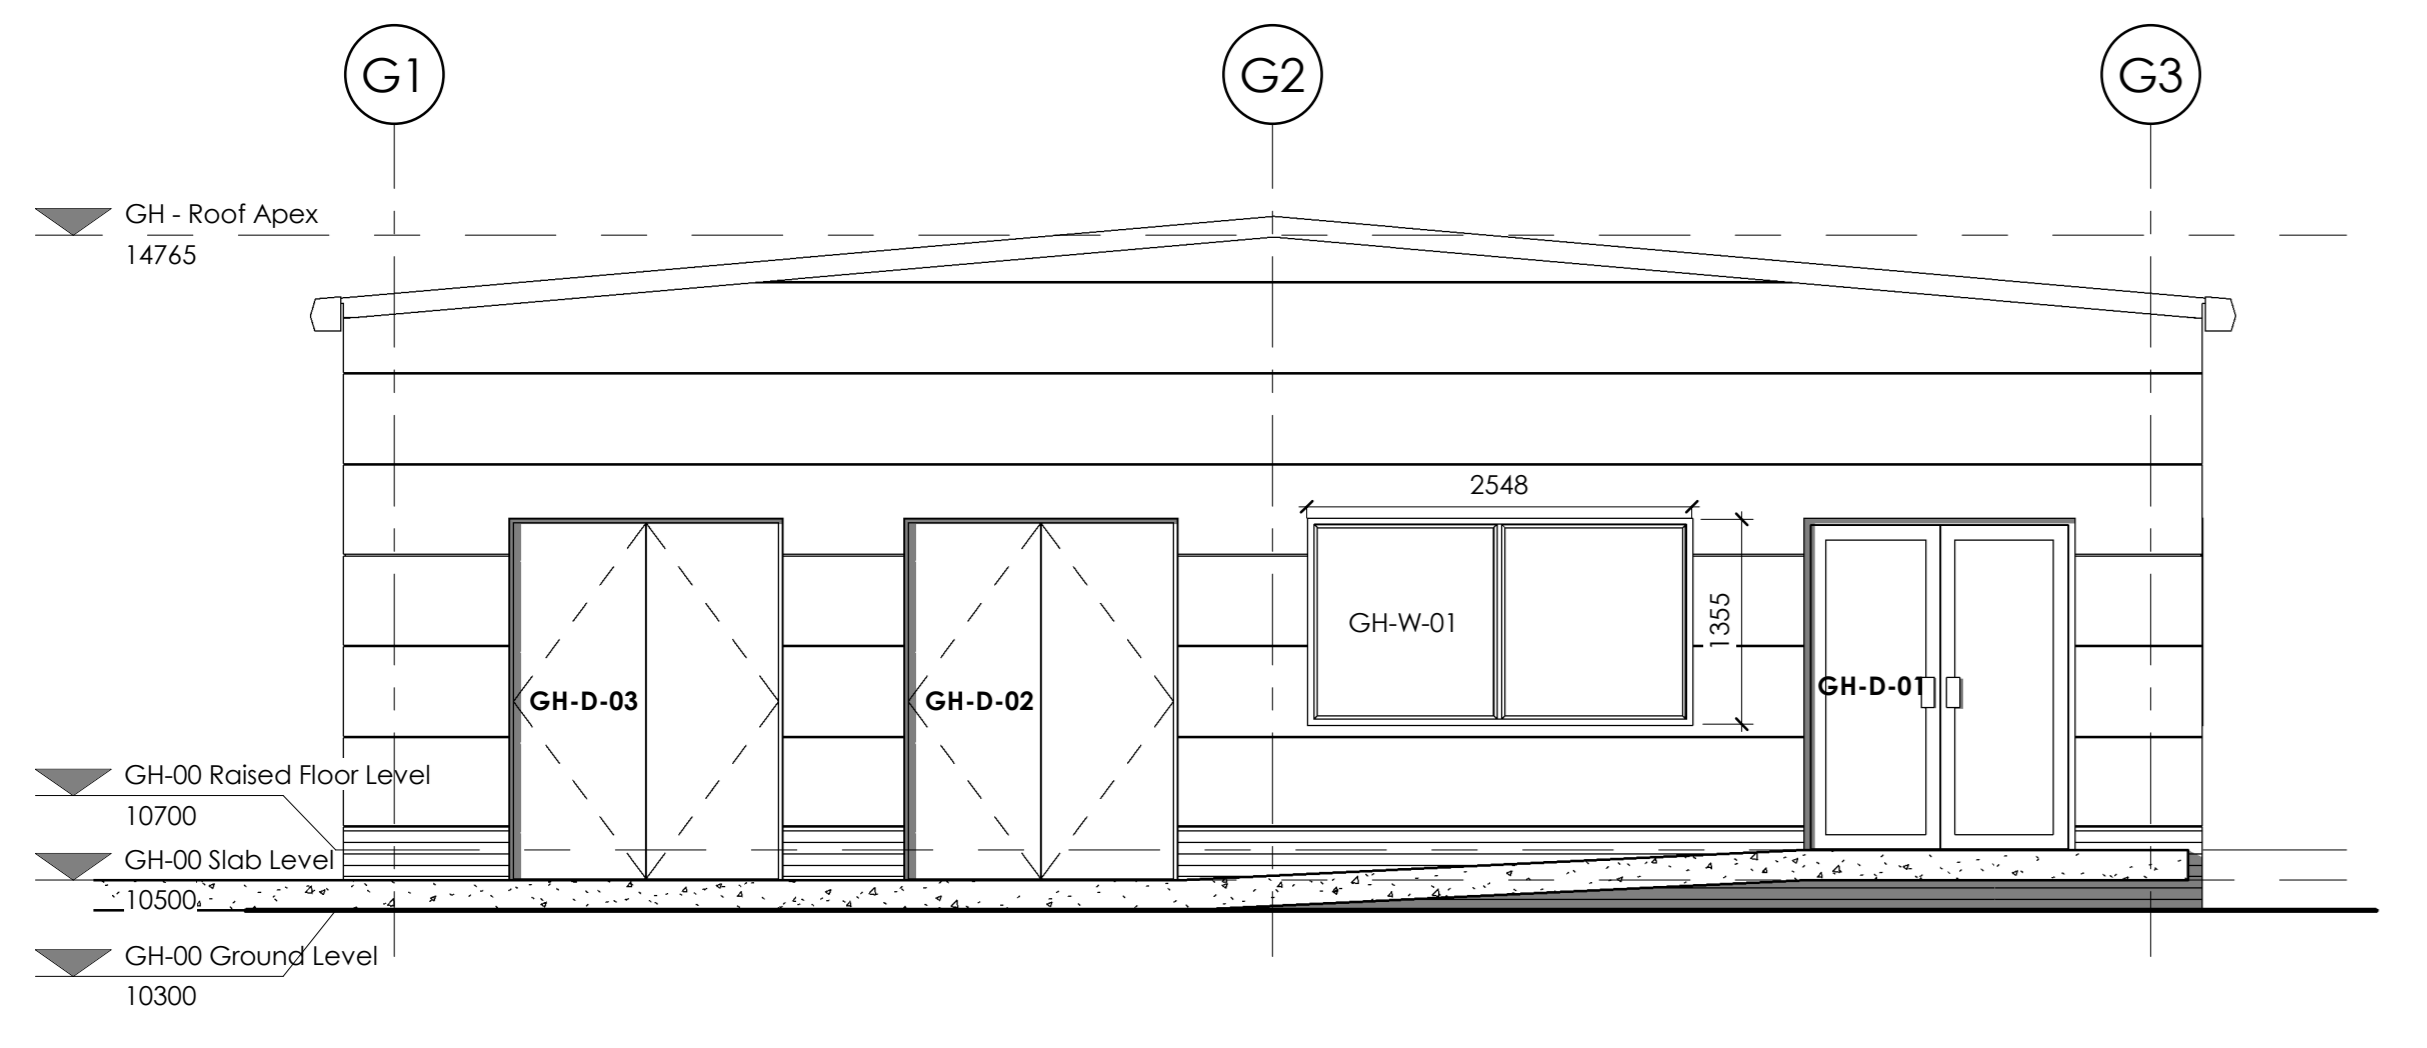

3 South  
1 : 50

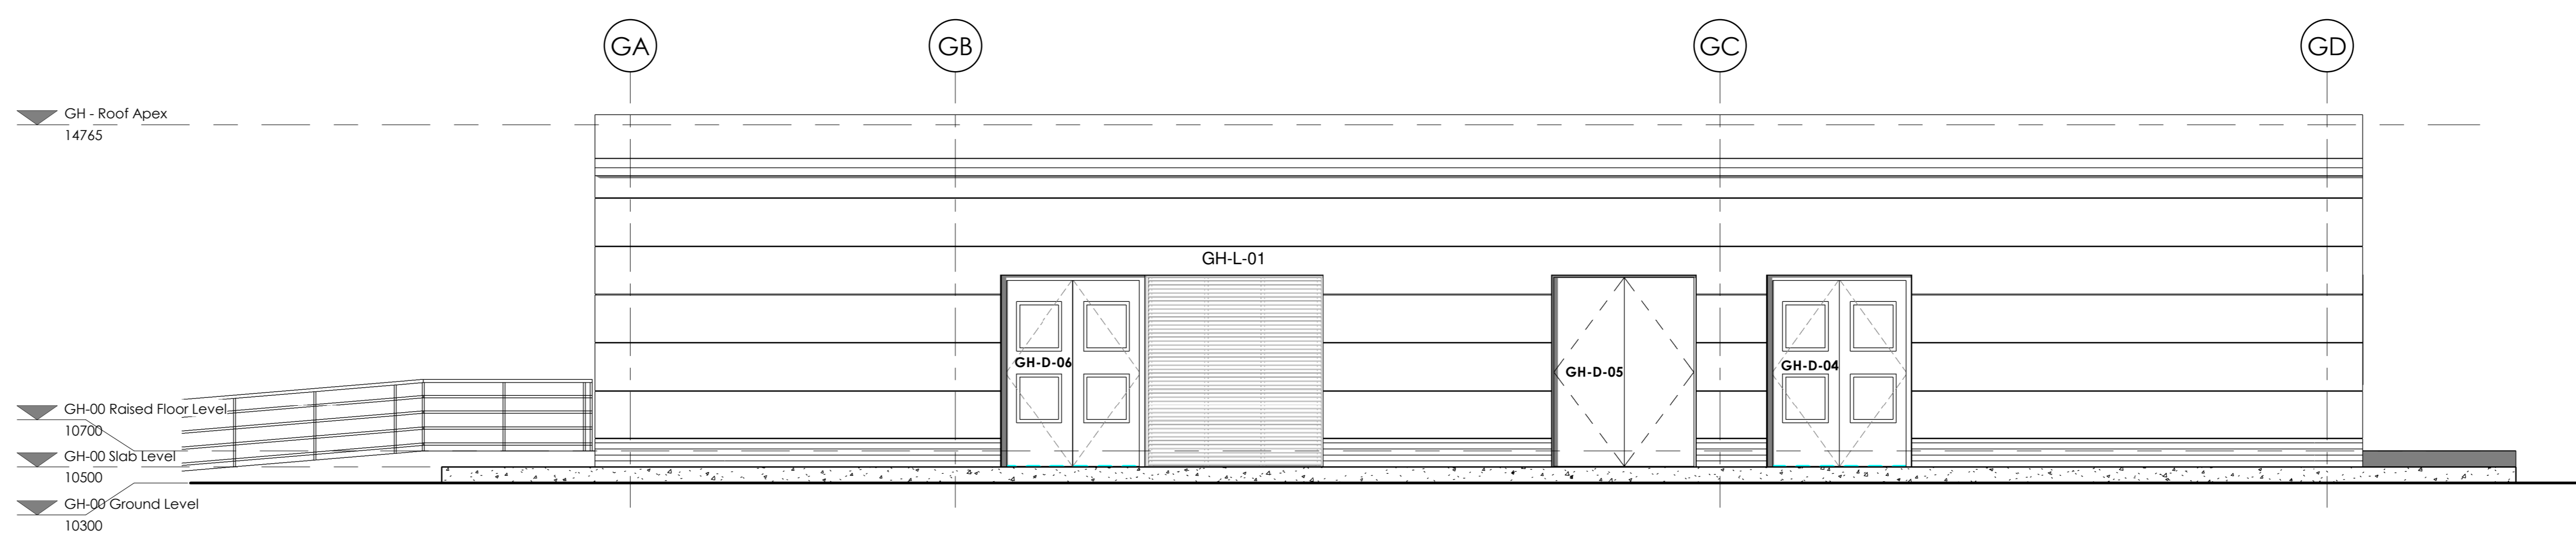

4 West  
1 : 50

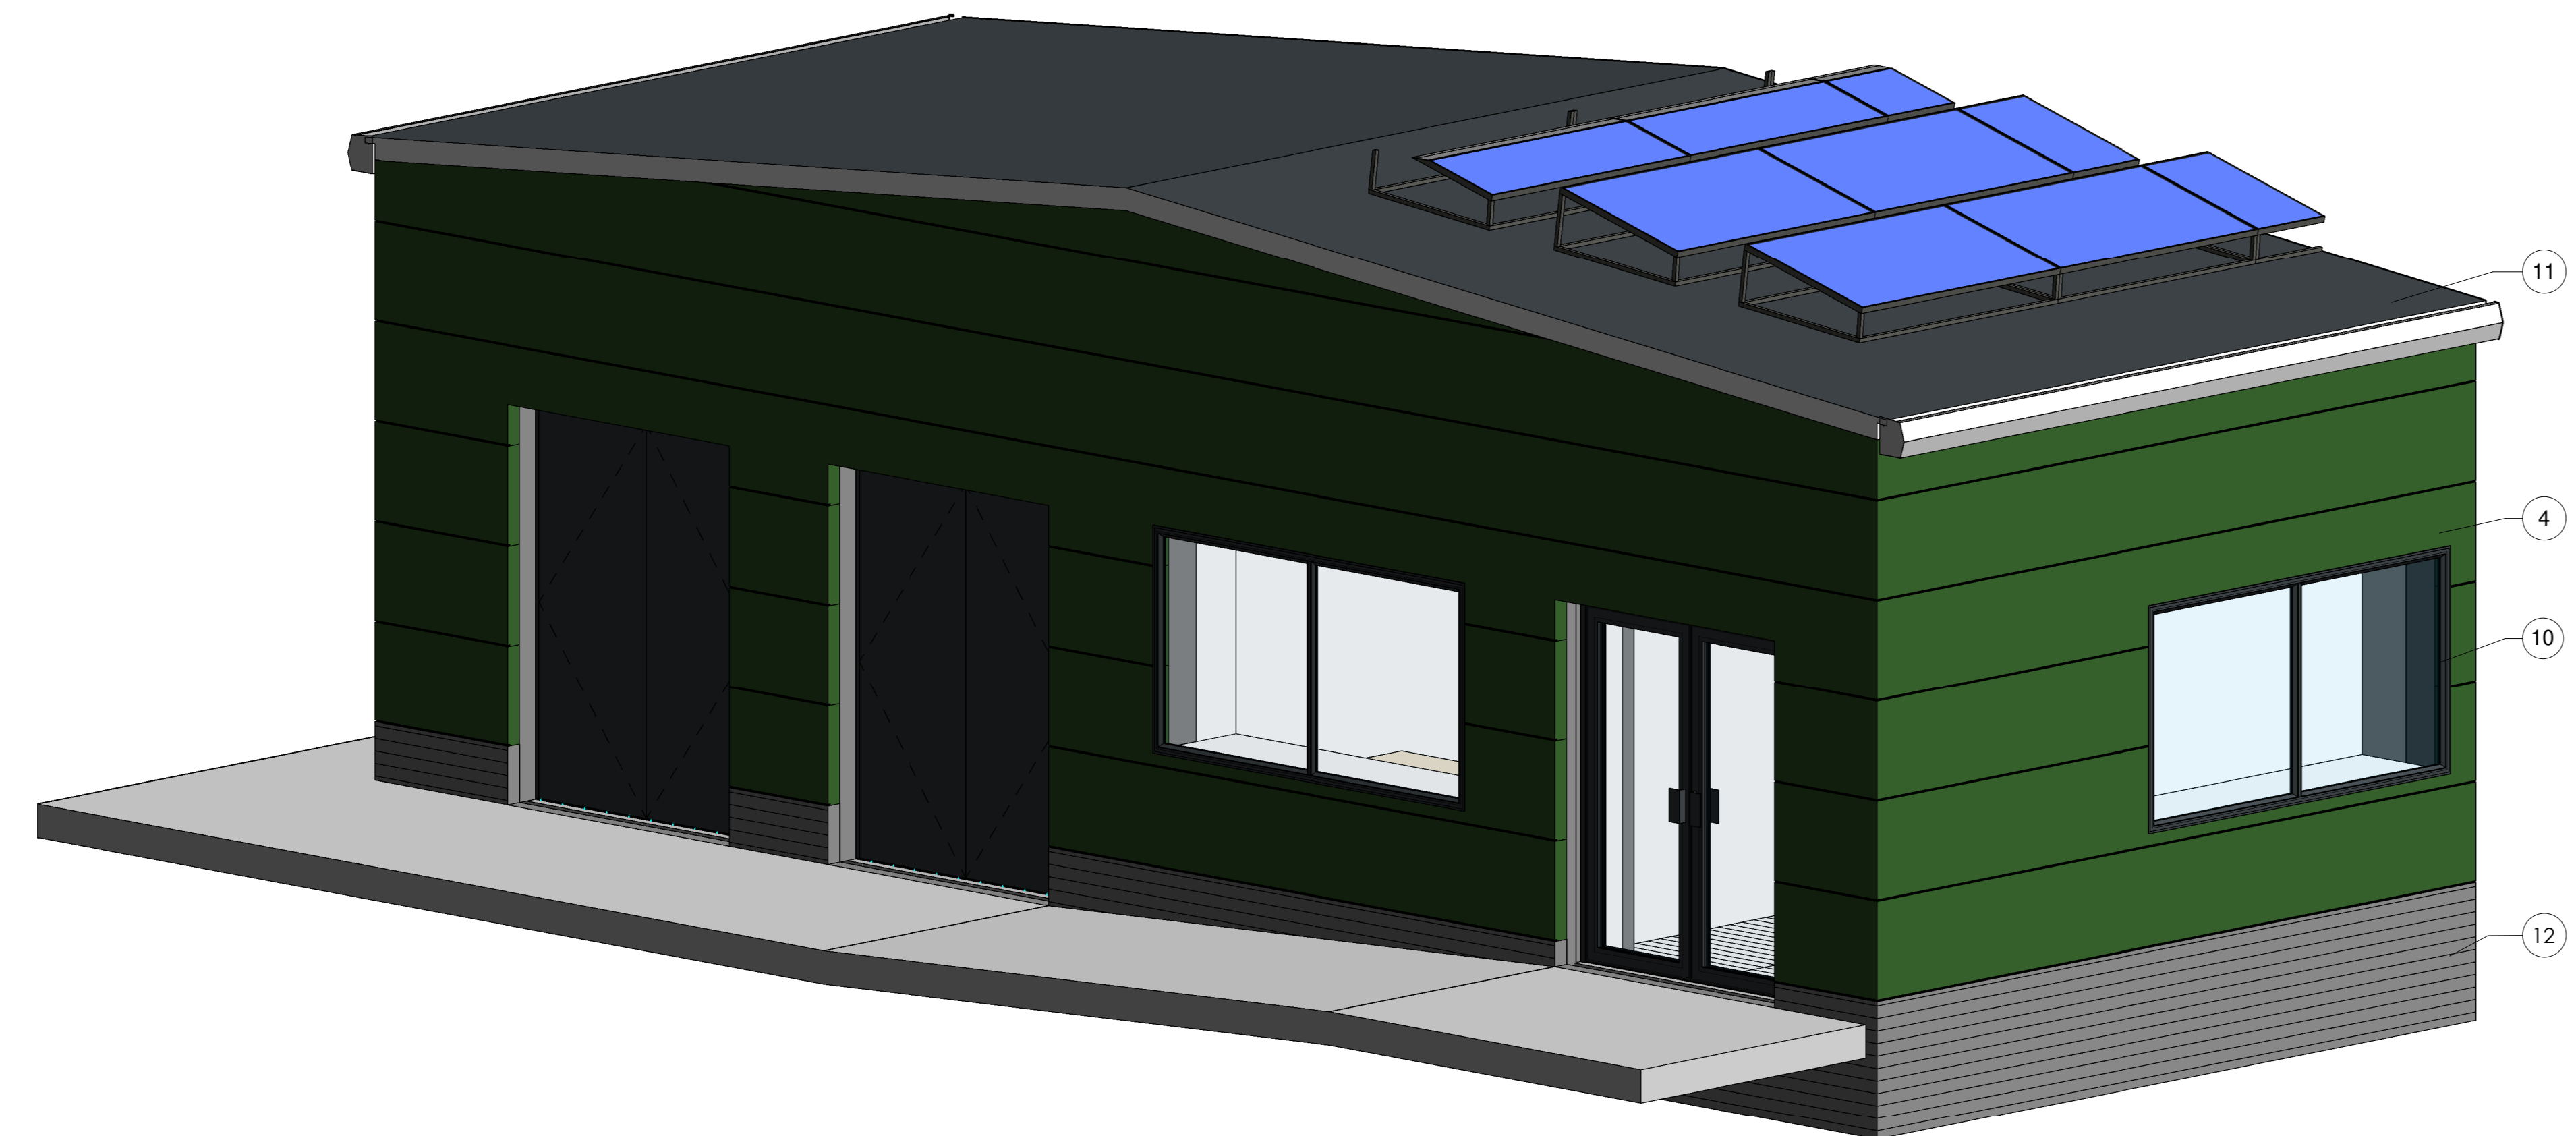

5 3D AXO

Materials Legend:

- 1 - KINGSPAN AWP FLAT CLADDING PANEL: COLOUR - XL FORTE OLIVE GREEN: RAL 100 30 20, BS 12 827
- 2 - KINGSPAN AWP FLAT CLADDING PANEL: COLOUR - XL FORTE KHAKI GREEN: RAL 100 60 20, BS 12 821
- 3 - KINGSPAN AWP FLAT CLADDING PANEL: COLOUR - XL FORTE WILLOW GREEN: RAL 100 80 20, BS 12 827
- 4 - KINGSPAN AWP FLAT CLADDING PANEL: COLOUR - XL FORTE LEAF GREEN: RAL 6002
- 5 - KINGSPAN AWP MICRO-RIB CLADDING PANEL: COLOUR - XL FORTE ANTHRACITE: RAL 7016
- 6 - KINGSPAN TRAPEZOIDAL PANEL: COLOUR - XL FORTE LEAF GREEN: RAL 6002
- 7 - BIOTECHTURE EXTERNAL LIVING WALL
- 8 - METAL LOUVRE SCREEN: COLOUR - XL FORTE ANTHRACITE: RAL 7016
- 9 - DOOR FRAME: COLOUR - XL FORTE ANTHRACITE: RAL 7016
- 10 - WINDOW FRAME: COLOUR - XL FORTE ANTHRACITE: RAL 7016
- 11 - KINGSPAN TRAPEZOIDAL ROOF: COLOUR - XL FORTE ANTHRACITE: RAL 7016
- 12 - BRICKWORK: DOVEDALE GREY DRAGFACED BRICK

REV	DATE	BY	CHK	APP
0	11/01/2018	REVISIONS		
1	11/01/2018	ISSUED FOR PERMITTING		
2	11/01/2018	ISSUED FOR CONSTRUCTION		

FOR PLANNING

**ARC:MC**

MISSION CRITICAL

140-142 St John Street, London EC1V 4UB T 020 34112571

REGISTERED IN ENGLAND / COMPANY REG. NO. 7883297

PROJECT: NTC COMMUNICATIONS DATA CENTRE  
LONDON EAST BUSINESS AND TECHNICAL PARK,  
YEWTREE AVENUE, DAGENHAM  
S810 2JG

PROJECT NO: 3109.00  
DESCRIPTION: GATEHOUSE - ELEVATIONS

SCALE: As Indicated @ A0

DRAWING NO: PHW-ARC-GH-ZZ-DR-A-0400

