

1 APPLICATION BOUNDARY
1 : 2500 @ A1



2 ENLARGED APPLICATION BOUNDARY
1 : 1250 @ A1

ALL RIGHTS RESERVED. ALL DRAWINGS AND OTHER MATERIAL ARE THE PROPERTY OF ARC:MC. NO PART OF THIS DOCUMENT IS TO BE REPRODUCED OR TRANSMITTED IN ANY FORM OR BY ANY MEANS, ELECTRONIC OR MECHANICAL, INCLUDING PHOTOCOPYING, RECORDING, OR BY ANY INFORMATION STORAGE AND RETRIEVAL SYSTEM, WITHOUT PERMISSION IN WRITING FROM ARC:MC. THIS DOCUMENT IS THE PROPERTY OF ARC:MC AND IS TO BE KEPT IN CONFIDENTIALITY.


NOBIS:

PROJECT TITLE:


REV / DESCRIPTION:

REV	DATE	DESCRIPTION	BY	CHK
1	15/07/2018	ISSUED FOR EXAMINATION	AM	BR
2	16/07/2018	ISSUED FOR EXAMINATION	AM	BR

CLIENT:

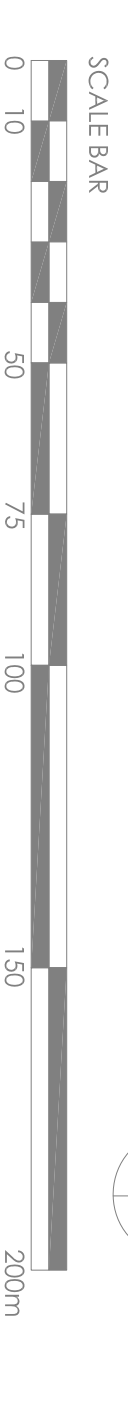

KEY:
--- APPLICATION BOUNDARY

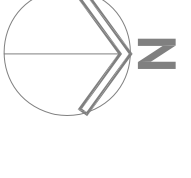

PROJECT: MIT COMMUNICATIONS DATA CENTRE
Location: East London Tech Park, Twickenham Avenue, Deptford, London, SE16 7JG
PROJECT NO: L310900
DESCRIPTION: ORDINANCE SURVEY AND DESIGN SUBMISSION PLAN

FOR PLANNING

SCALE: 1 : 2500 / 1:250 @ A1

DRAWING NO: PHW-ARC-SP-DR-A-0100 A

ARC:MC
MISSION CRITICAL
140-142 Silton Street, London, EC1V 4JH
T 020 34113271
REGISTERED IN ENGLAND - COMPANY REG. NO. 72832399

REGISTERED IN ENGLAND - COMPANY REG. NO. 72832399