

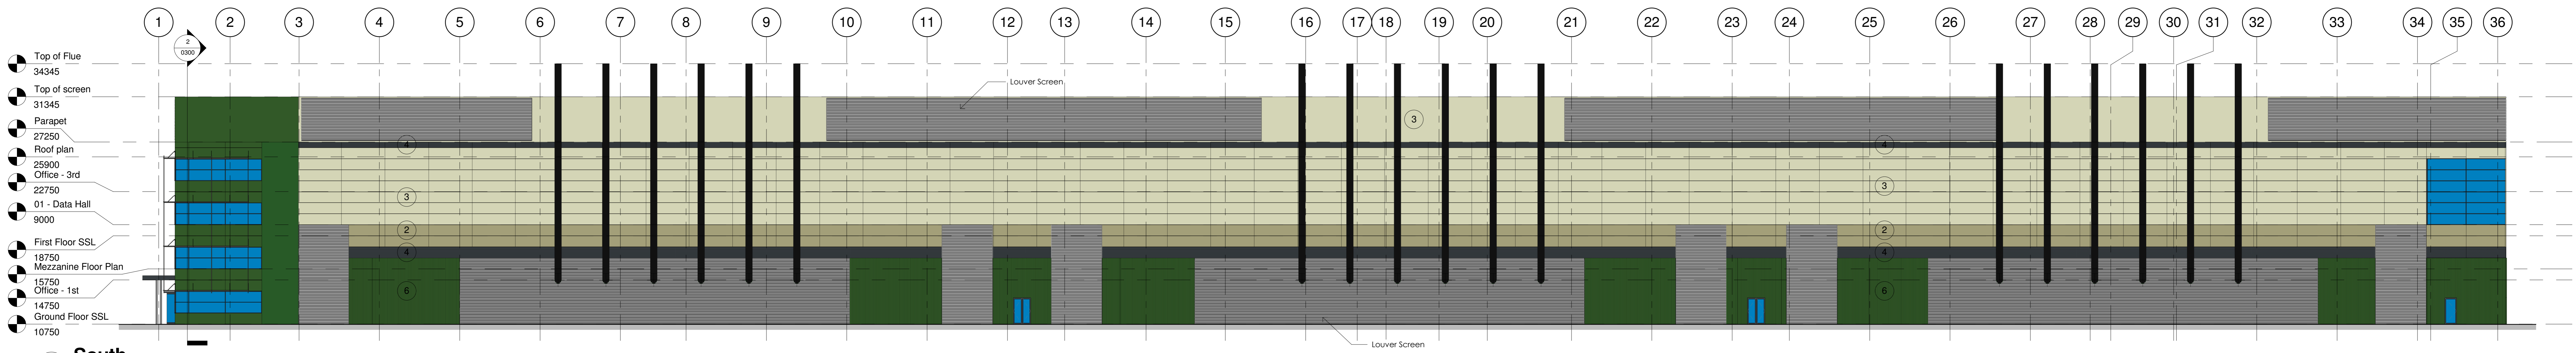



- NOTES:
1. All rights reserved. All drawings and written material appearing herein constitute original and confidential works of ARCMC Limited and are not to be distributed, used or disclosed without written consent.
 2. All dimensions shown are in millimetres.
 3. This drawing shall be read in conjunction with all specifications and schedules.
 4. All dimensions shall be checked by Contractor prior to any works commencing on site.
 5. The Contractor shall comply with all relevant British standards, regulations, statutory codes of practice, methods of working, and good practice.
 6. Dimensions shall not be taken from the drawing and the Contractor shall be responsible for dimensions and levels on site for the actual setting out of the works.

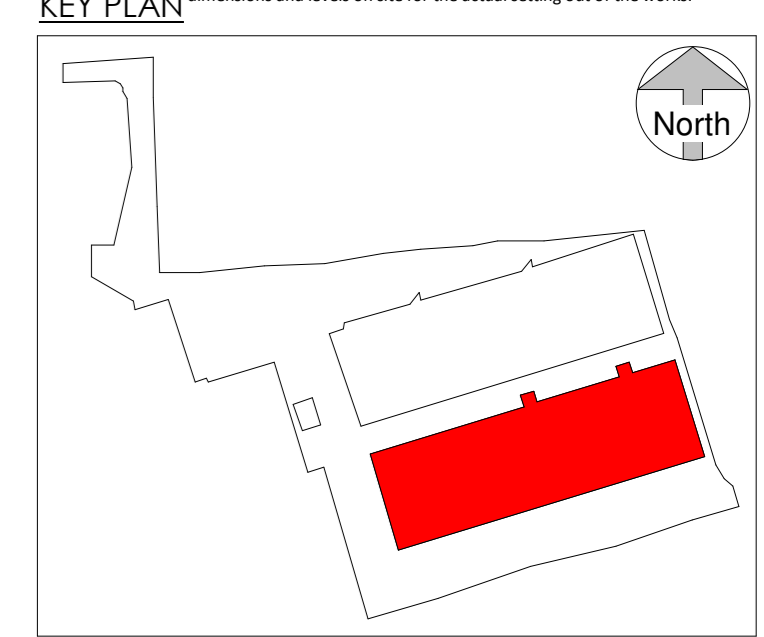

1 South
1 : 200

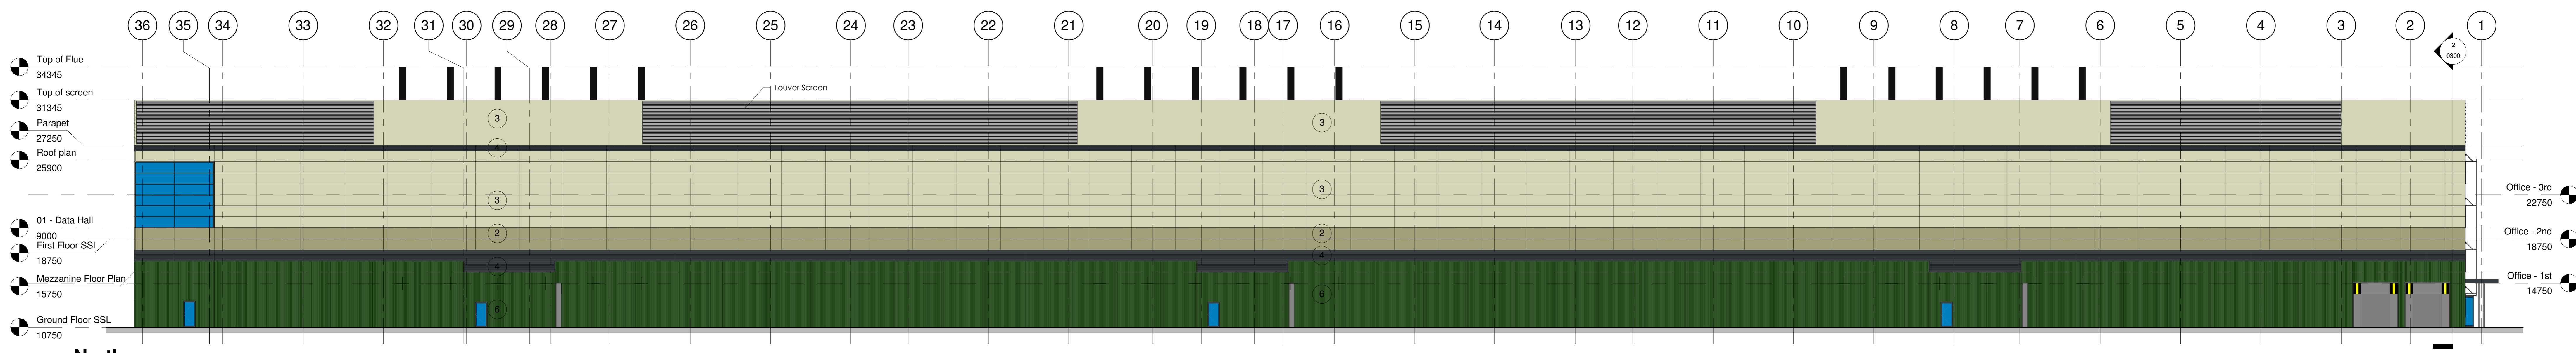

2 North
1 : 200

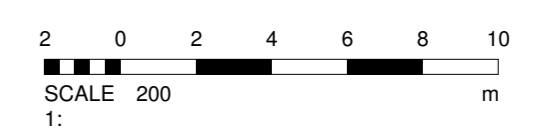

Legend - External Wall Cladding Panels.

Ref.	Color	Panel Type	Manufacturer
1	OLIVE GREEN RAL 100 30 20	Kingpan KS1000AWP Architectural Wall System	H431215
2	SWAY GREEN RAL 100 60 20	Kingpan KS1000AWP Architectural Wall System	H431215
3	WILLOW GREEN RAL 100 80 20	Kingpan KS1000AWP Architectural Wall System	H431215
4	ANTHRACITE RAL 7016	Kingpan KS1000AWP Architectural Wall System	H431215
5	LEAF GREEN RAL 6002	Kingpan KS1000AWP Architectural Wall System	H431215
6	LEAF GREEN RAL 6002	Kingpan KS1000RW Trapezoidal Roof & Wall System	H431215

FOR PLANNING



140-142 St John Street, London EC1V 1DD
REGISTERED IN ENGLAND COMPANY REG. NO. 2083227

PROJECT: NTC COMMUNICATIONS DATA CENTRE
LONDON EAST BUSINESS AND TECHNICAL PARK,
VENTURE AVENUE, DAGENHAM
S86 2JG
PROJECT NO: 3109.00
DESCRIPTION: BUILDING 2 - ELEVATIONS
SCALE: As Indicated @ A0
DRAWING NO: PHW-ARC-B2-ZZ-DR-A-0400
REVISION: