

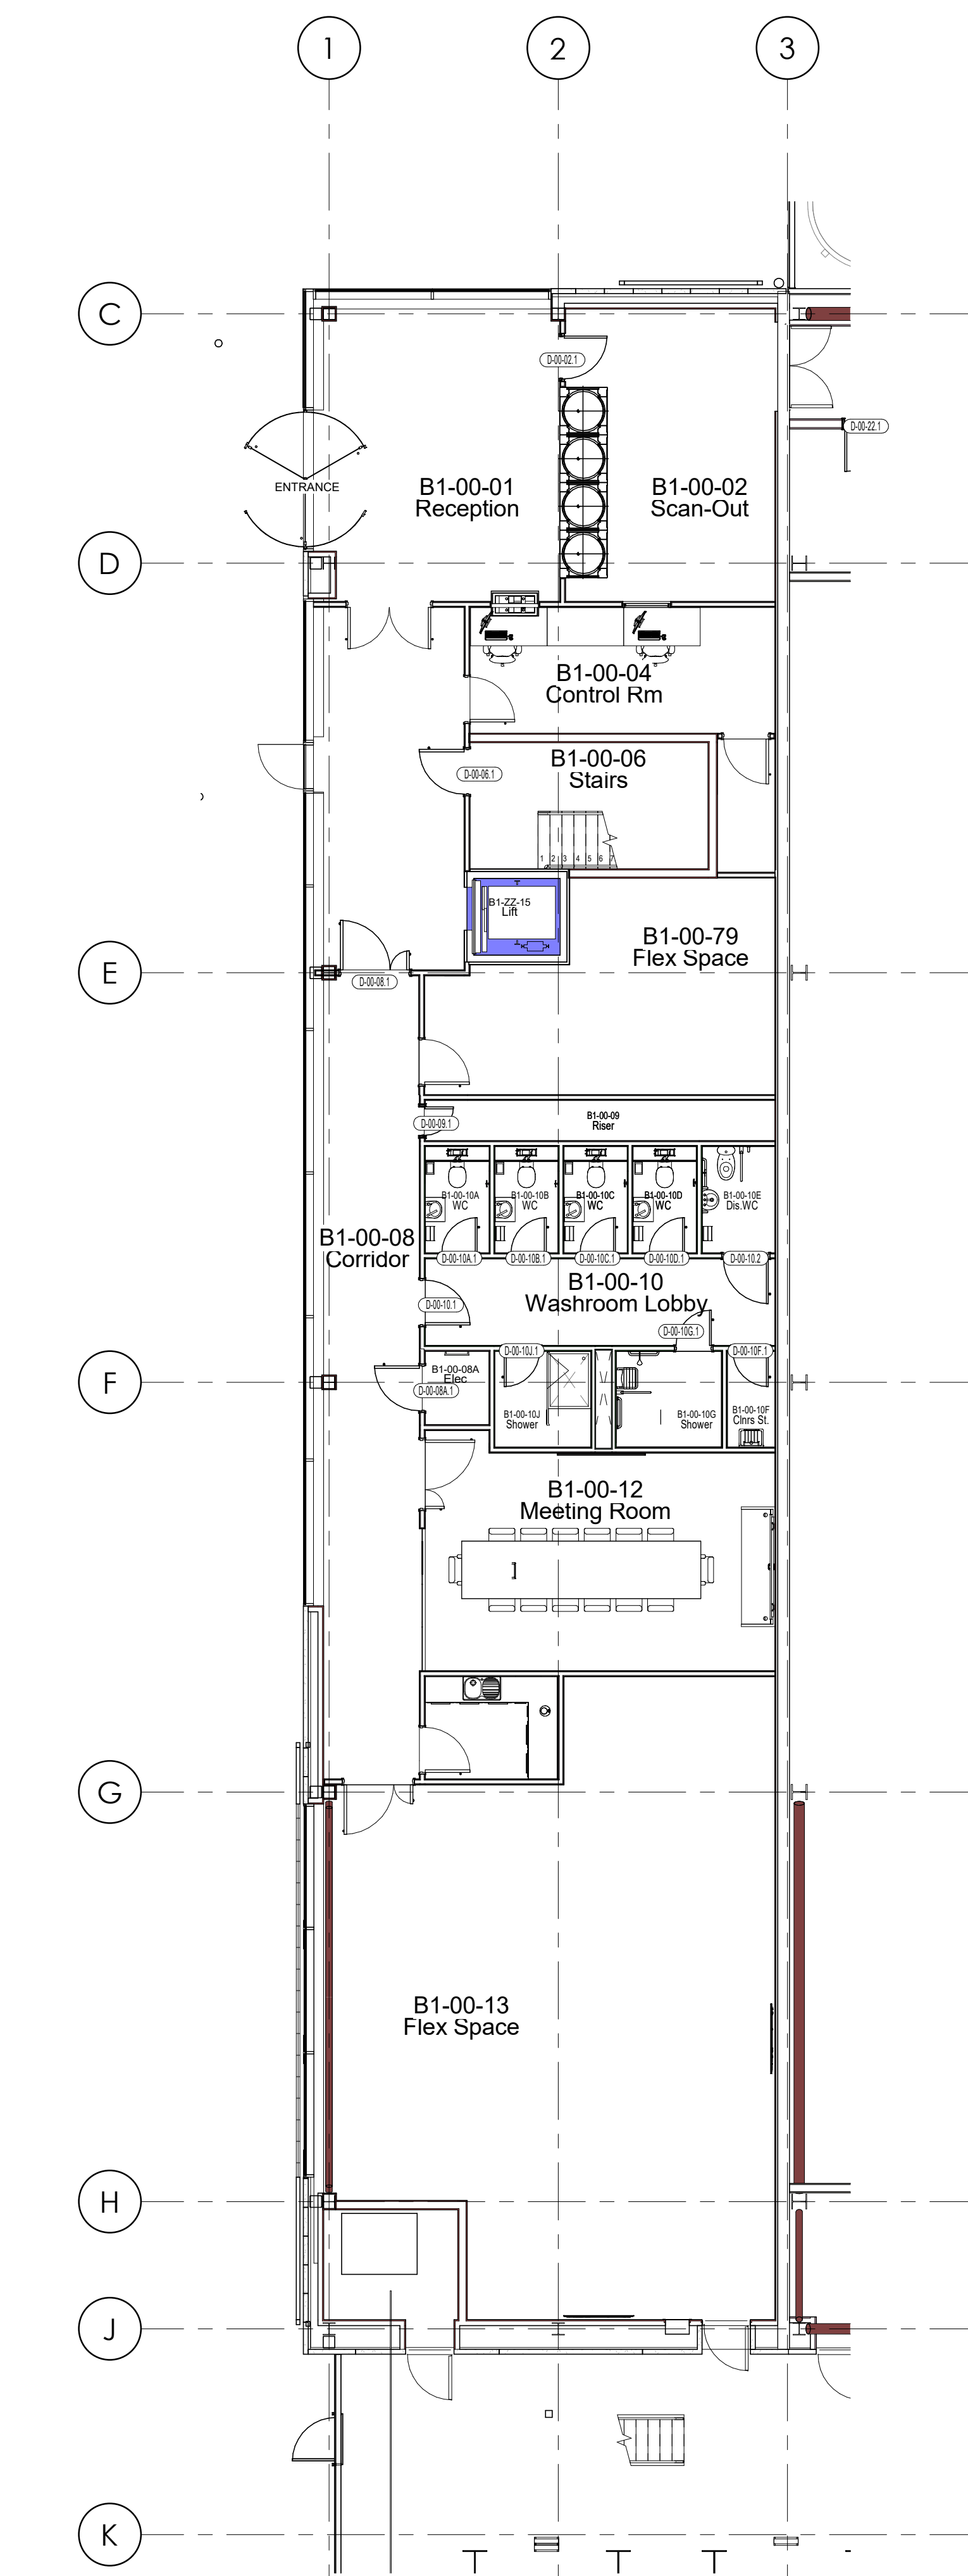


- NOTES:
1. All rights reserved. All drawing and written material appearing herein constitute original and unpublished works of ARC:MC Limited and may not be distributed, used or disclosed without written consent.
 2. All dimensions shown are in millimetres.
 3. This drawing should be read in conjunction with all specifications and schedules.
 4. All dimensions shall be checked by Contractor prior to any works commencing on site.
 5. The Contractor shall fully comply with all relevant health, safety, regulatory, standard codes of practice, methods of working, and good practice.
 6. Dimensions shall not be taken from this drawing and the contractor shall be responsible for obtaining all dimensions and levels on site for the actual setting out of the works.


KEY PLAN

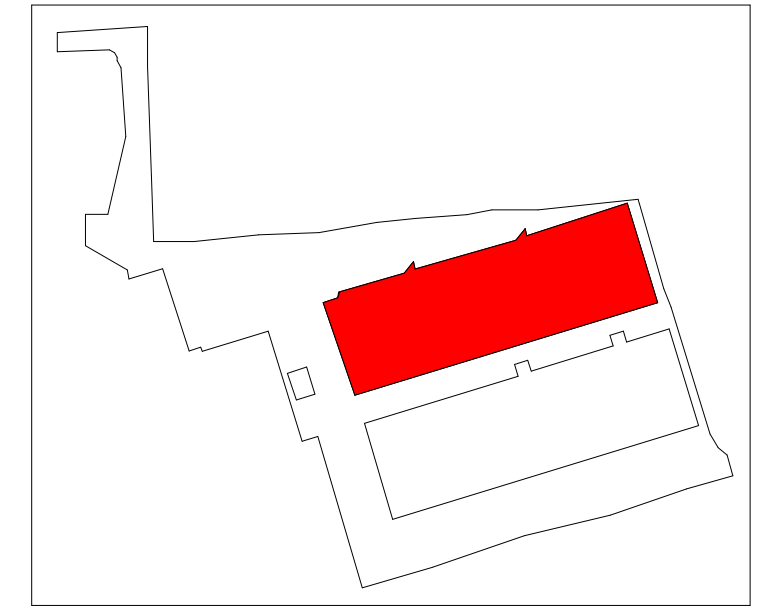


1 Level 00 - Office-Ground Floor
1:100

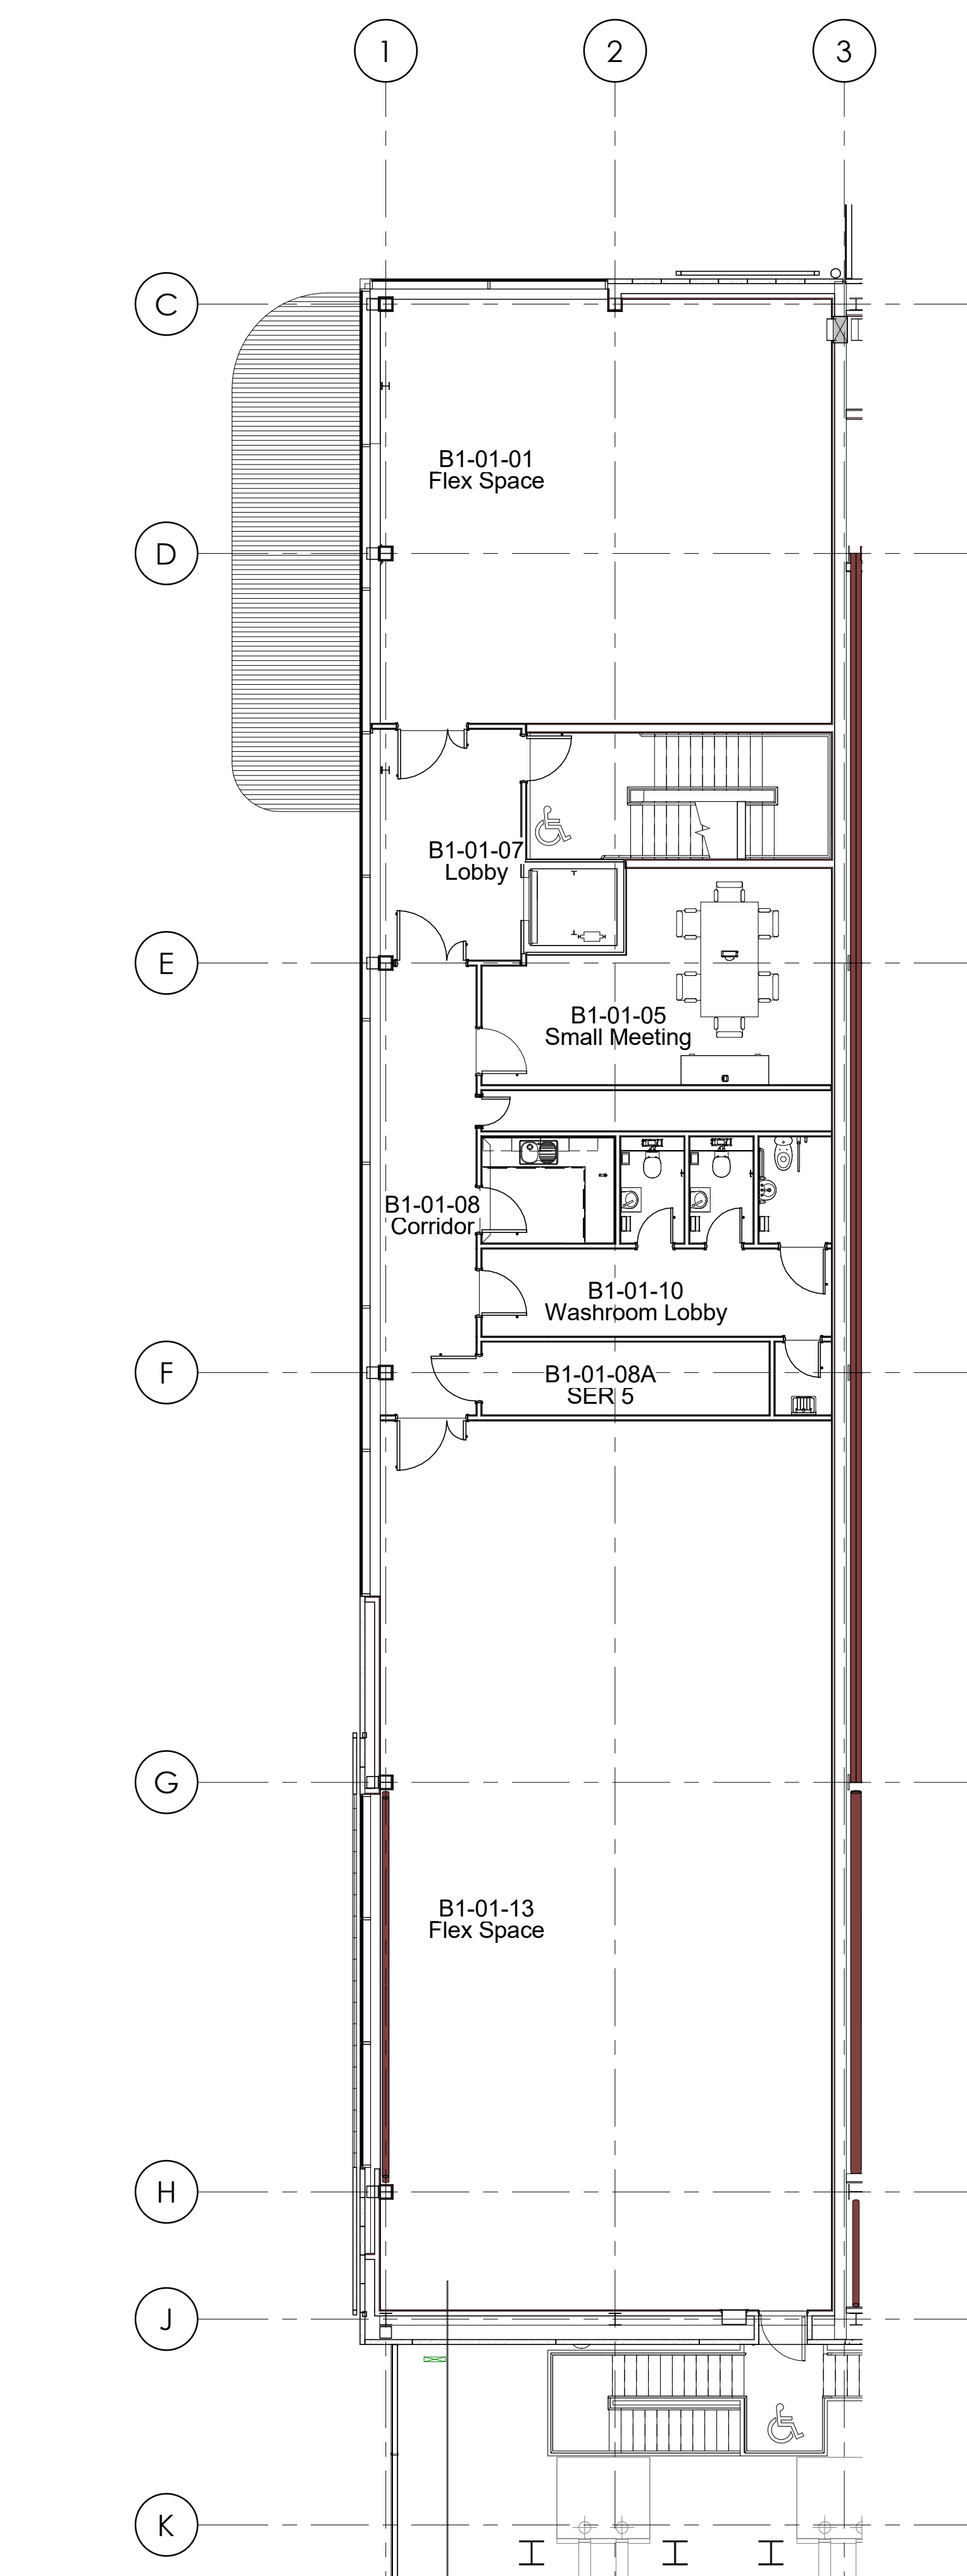


2 Level 01 - Office-First Floor
1:100

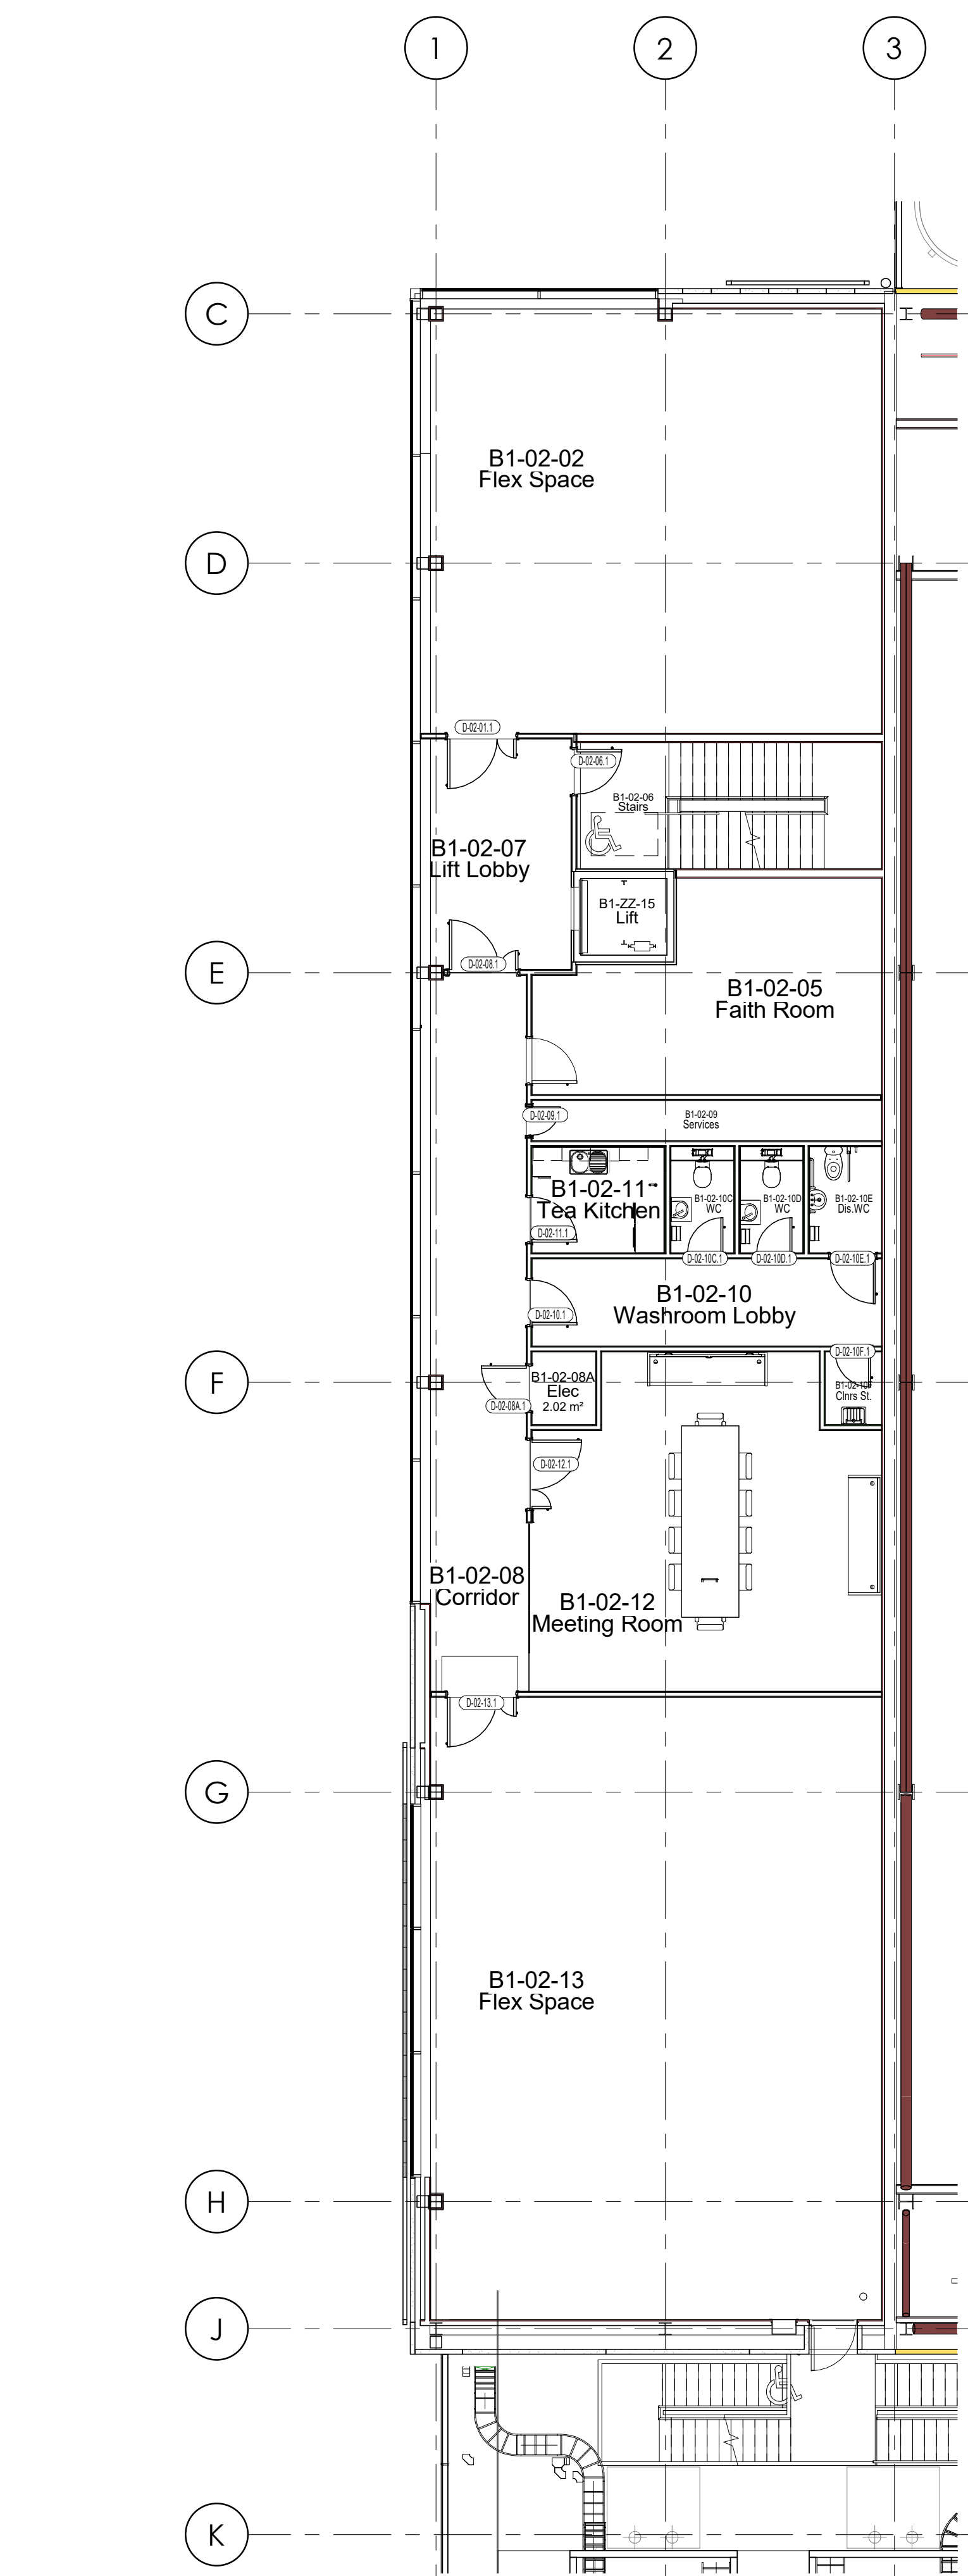

3 Level 02 - Office-Second Floor
1:100

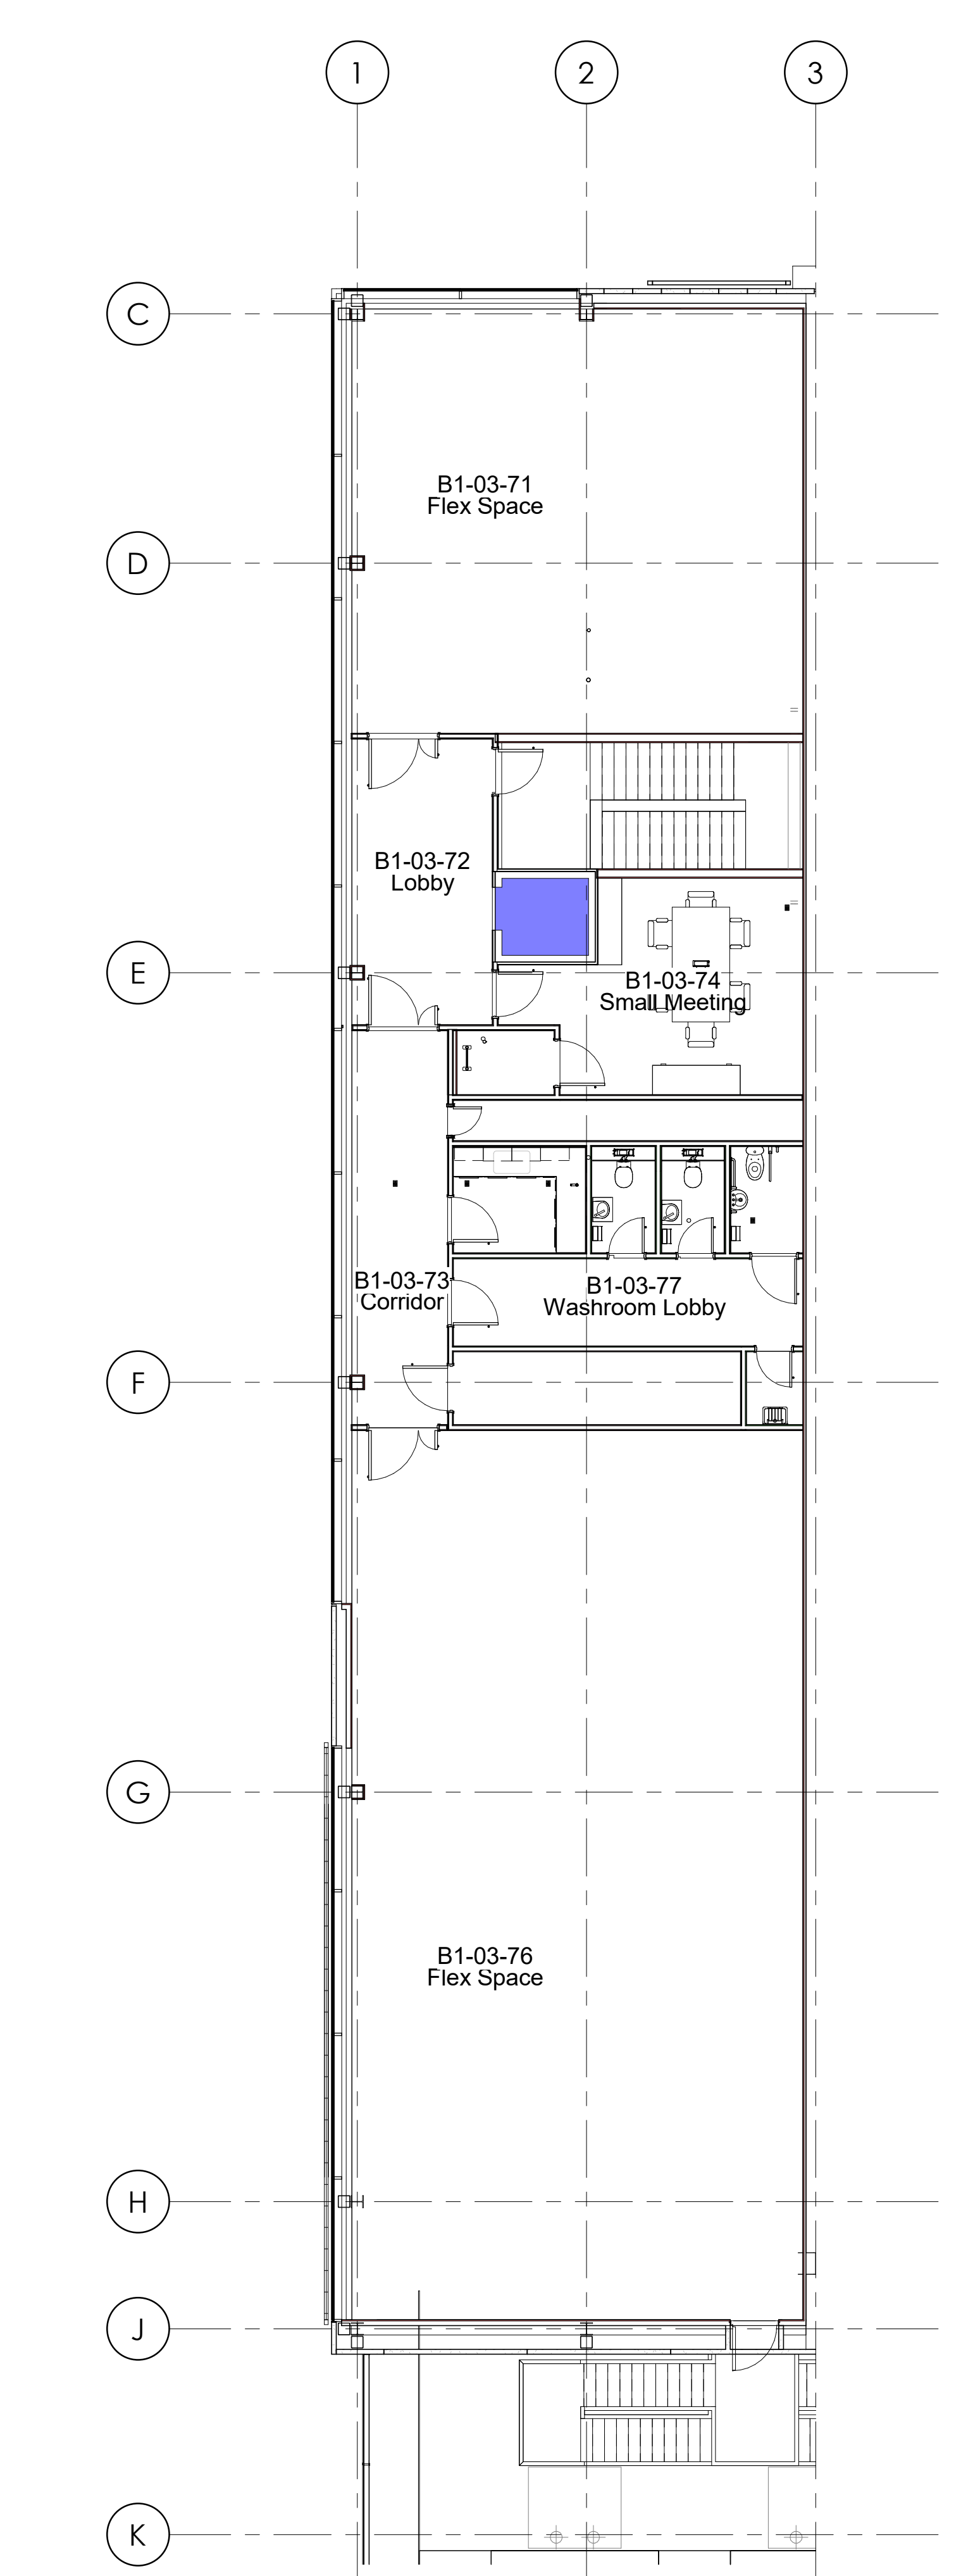

4 Level 03 - Office - Third Floor
1:100

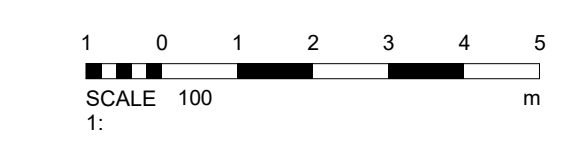

ISSUED FOR PLANNING	DATE: 14/03/2024	BY: [Signature]
ISSUED FOR PERMITS	DATE: 14/03/2024	BY: [Signature]
ISSUED FOR CONTRACT	DATE: 14/03/2024	BY: [Signature]
ISSUED FOR CONSTRUCTION	DATE: 14/03/2024	BY: [Signature]

FOR PLANNING
S2 ISSUED FOR INFORMATION

ARC:MC

MISSION CRITICAL
140-142 St John Street, London EC1V 4UB T: 020 34112571
REGISTERED IN ENGLAND | COMPANY REG. NO. 7682297

gyron

PROJECT: NTC COMMUNICATIONS DATA CENTRE
LONDON EAST BUSINESS AND TECHNICAL PARK,
VENTURE AVENUE, DAGENHAM
SS16 2JG

PROJECT NO: 3109.00
DESCRIPTION: Building 1 - Office Plans

SCALE: 1:100 @ A4
DRAWING NO: PHW-ARC-B1-ZZ-DR-A-0204
REVISION: B